
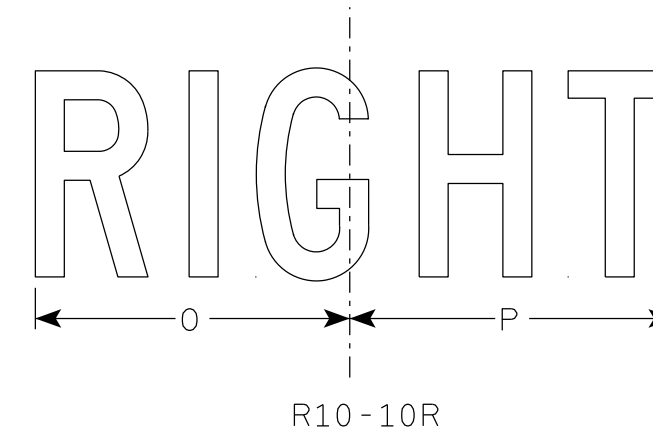


NOTES

1. Sign is Type II - Type H Reflective
2. Color:  
Background - White  
Message - Black
3. Message Series - C
4. R10-10R is identical to R10-10L except RIGHT replaces LEFT.

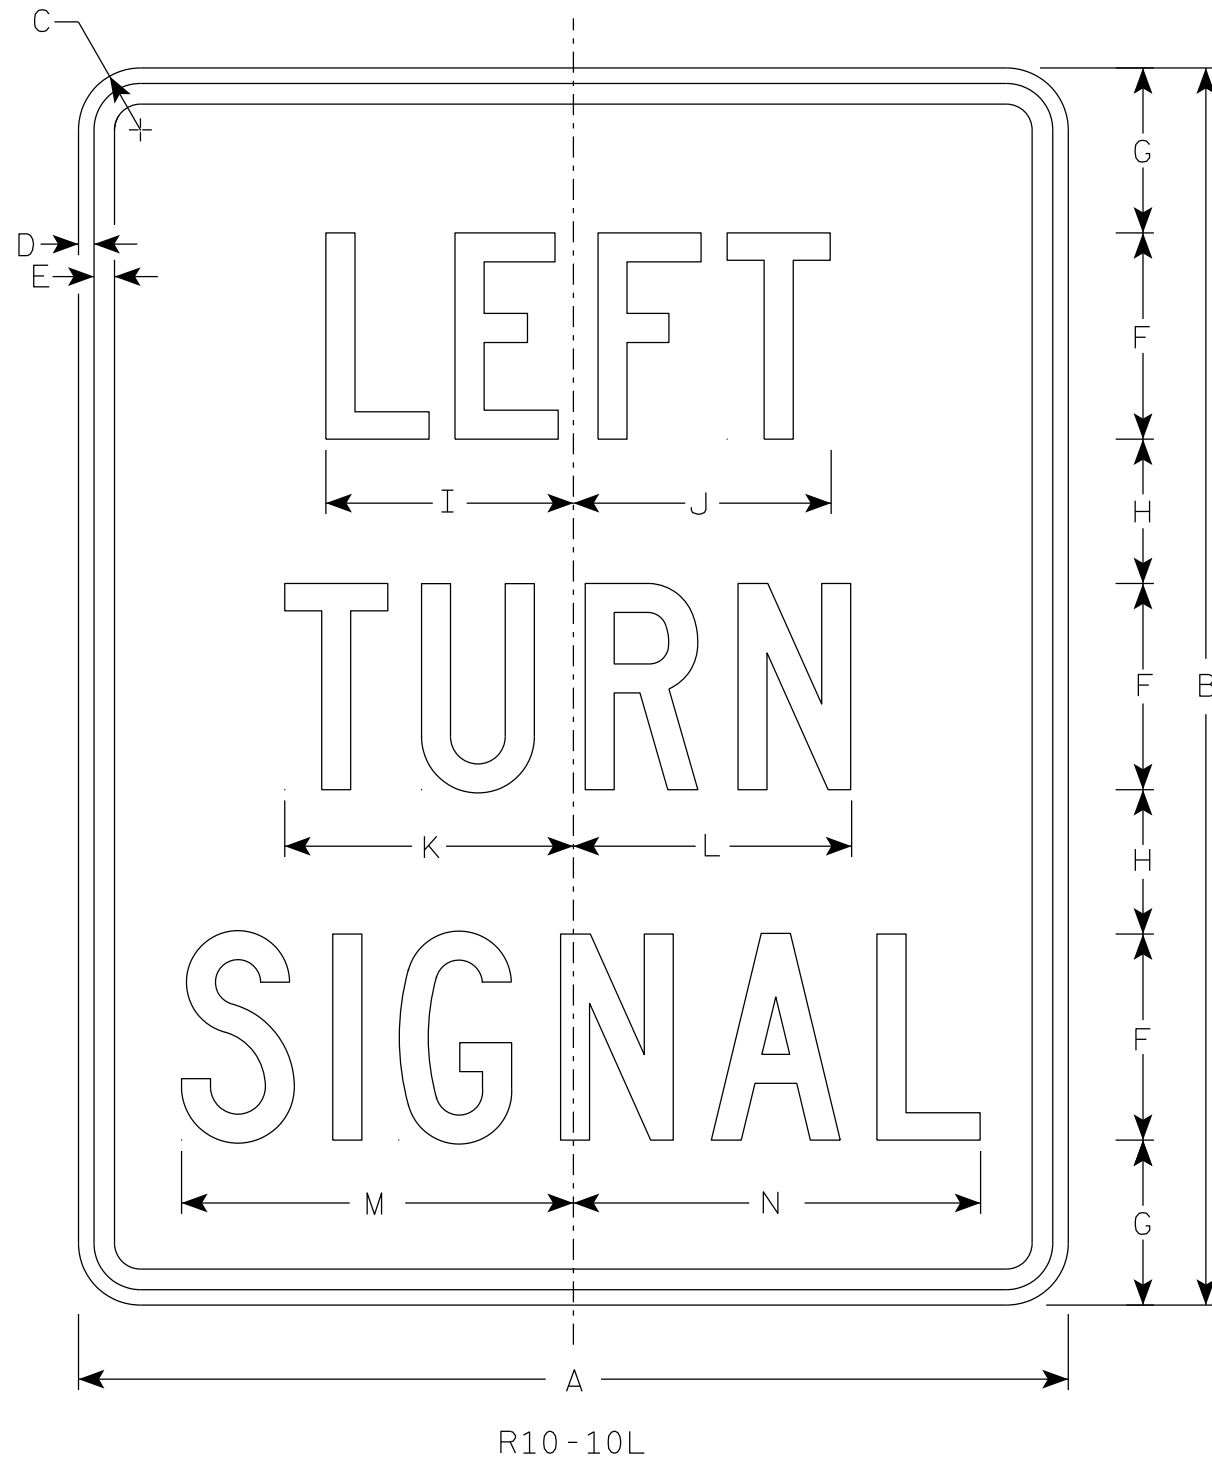

R10-10R

7

7

SIZE	A	B	C	D	E	F	G	H	I	J	K	L	M	N	O	P	Q	R	S	T	U	V	W	X	Y	Z	Area sq. ft.
1																											
2S	24	30	1 1/2	3/8	1/2	5	4	3 1/2	6	6 1/4	7	6 3/4	9 1/2	9 7/8	7 5/8	7 7/8											5.0
2M	24	30	1 1/2	3/8	1/2	5	4	3 1/2	6	6 1/4	7	6 3/4	9 1/2	9 7/8	7 5/8	7 7/8											5.0
3																											
4																											
5																											

STANDARD SIGN  
R10-10

WISCONSIN DEPT OF TRANSPORTATION

APPROVED *Matthew R. Rauch*  
For State Traffic Engineer

DATE 1/25/24 PLATE NO. R10-10.7

PROJECT NO: \_\_\_\_\_ HWY: \_\_\_\_\_ COUNTY: \_\_\_\_\_ SHEET NO: **E**