


NOTES

1. Sign is Type II - Type H Reflective
2. Color:
Background - White
Message - Black
3. Message Series - Lines 2, 3 and 4 are Series D.
Line 1 is Series C.

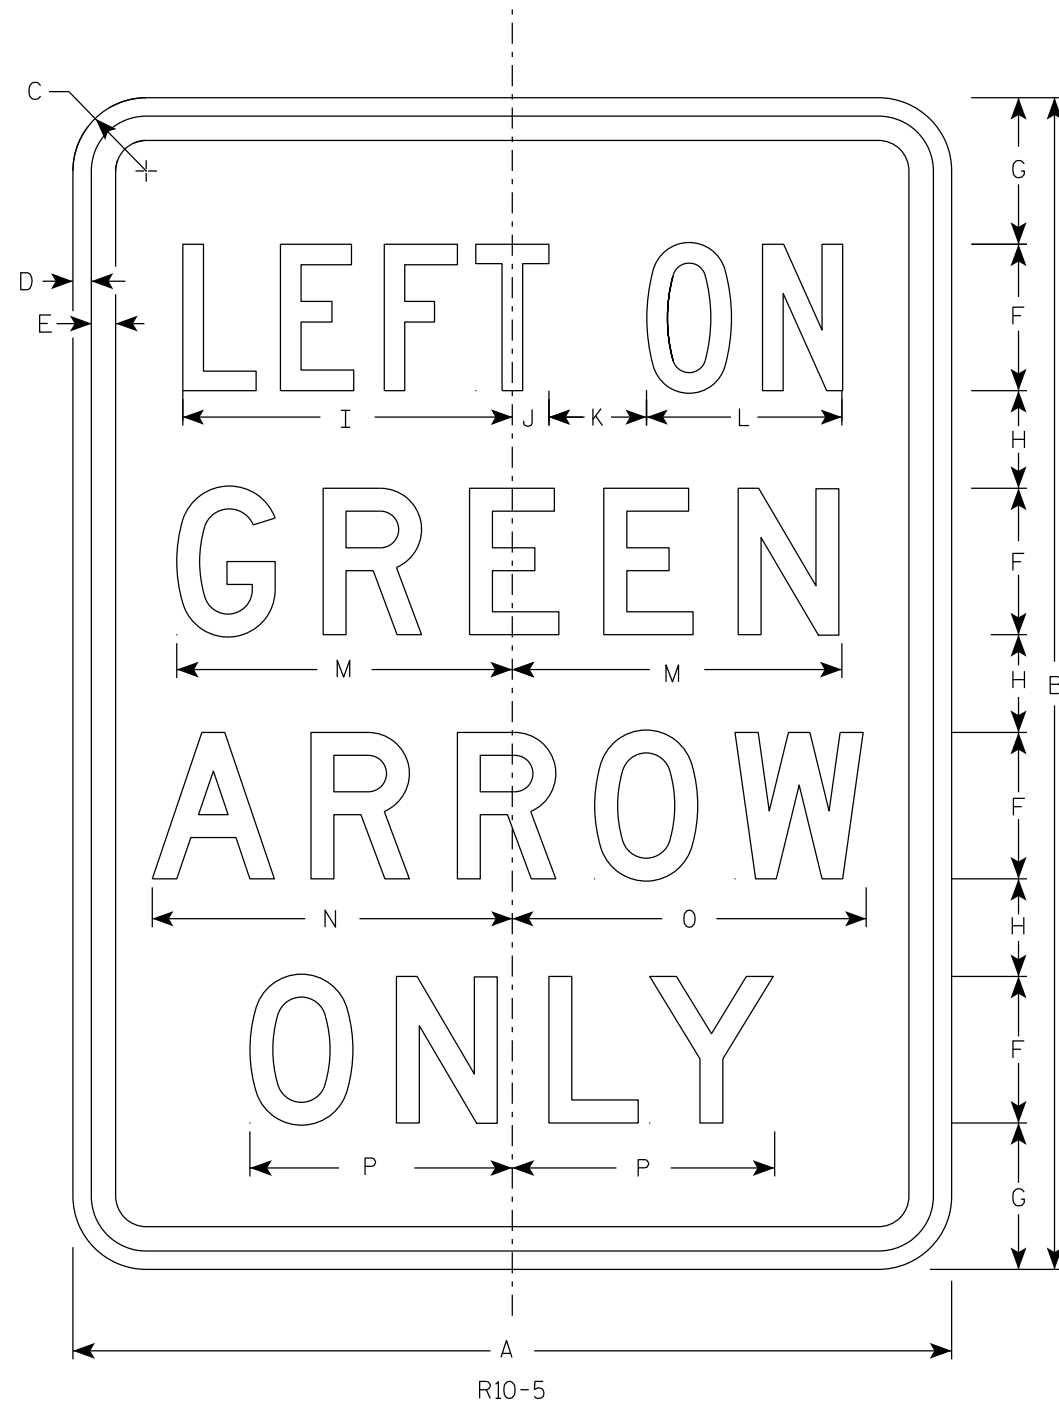

7

7

SIZE	A	B	C	D	E	F	G	H	I	J	K	L	M	N	O	P	Q	R	S	T	U	V	W	X	Y	Z	Area sq. ft.
1	24	30	1 1/2	3/8	1/2	4	3 1/4	2 1/2	9 1/4	3/4	3	5 3/8	8 5/8	9 1/2	9 5/8	7											5.0
2S	30	36	1 7/8	1/2	5/8	5	4 1/4	2 1/2	11 5/8	7/8	4	6 5/8	10 3/4	11 3/4	11 1/2	8 3/4											7.5
2M	30	36	1 7/8	1/2	5/8	5	4 1/4	2 1/2	11 5/8	7/8	4	6 5/8	10 3/4	11 3/4	11 1/2	8 3/4											7.5
3																											
4																											
5																											

STANDARD SIGN
R10-5

WISCONSIN DEPT OF TRANSPORTATION

APPROVED *Matthew R. Rauch*
for State Traffic Engineer

DATE 1/25/24 PLATE NO. R10-5.8

PROJECT NO:

SHEET NO:

E