


NOTES

1. Sign is Type II - Type H Reflective
2. Color:
 - Background - White
 - Message - Black
3. Message Series - Lines 1, 3, 4, 5, & 7 are Series D
Lines 2 & 6 are Series E.

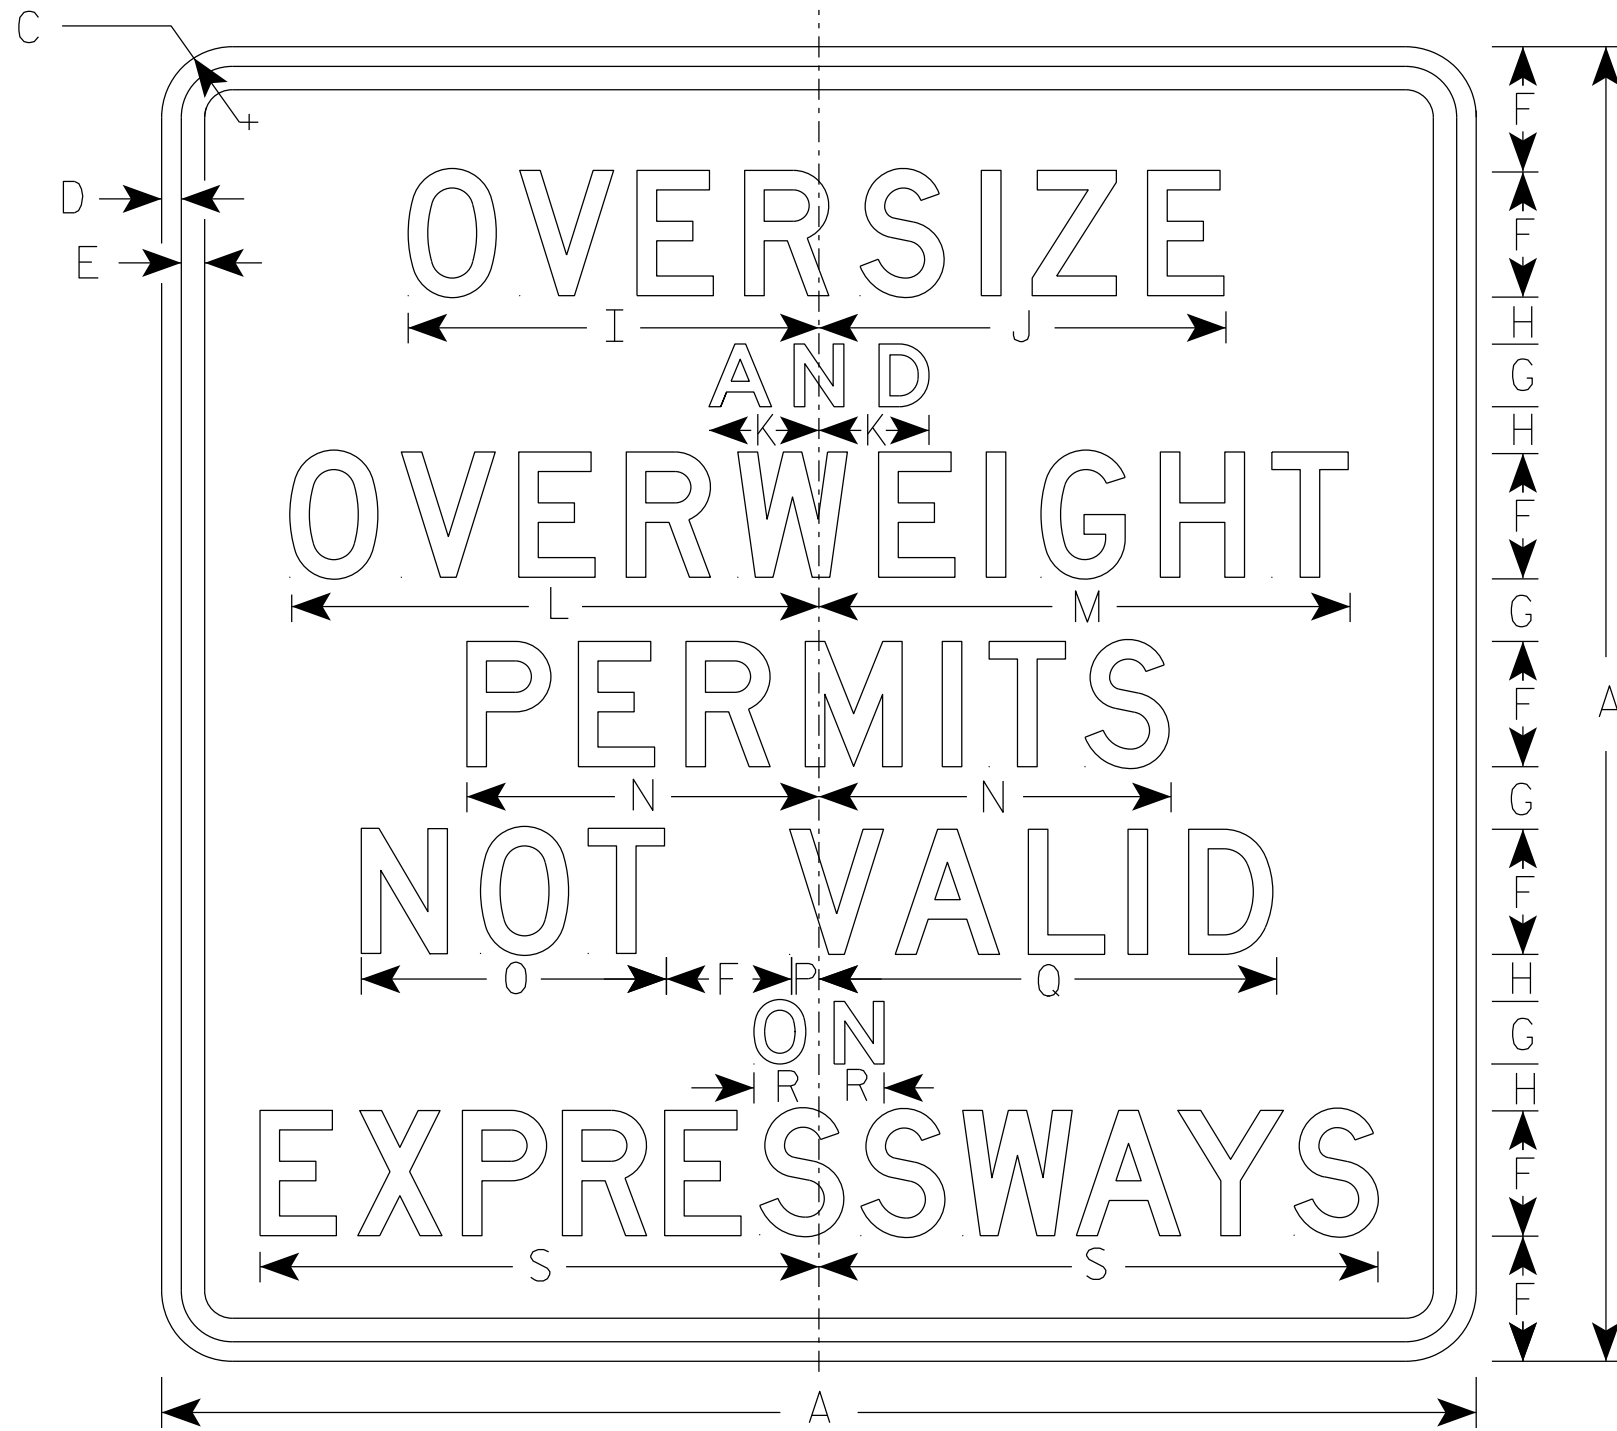

R10-63

SIZE	A	B	C	D	E	F	G	H	I	J	K	L	M	N	O	P	Q	R	S	T	U	V	W	X	Y	Z	Area sq. ft.
1																											
2S																											
2M																											
3																											
4																											
5	42		1 7/8	5/8	3/4	4	2	1 1/2	13 1/8	13	3 1/2	16 7/8	17	11 1/4	9 3/4	7/8	14 5/8	2 1/8	17 7/8								12.25

STANDARD SIGN
R10-63

WISCONSIN DEPT OF TRANSPORTATION

APPROVED *Matthew R Rauch*
For State Traffic Engineer

DATE 2/5/24 PLATE NO. R10-63.4

7

7