


NOTES

1. Sign is Type II - Type H Reflective
2. Color:
Background - White
Message - Black
3. Message Series - D

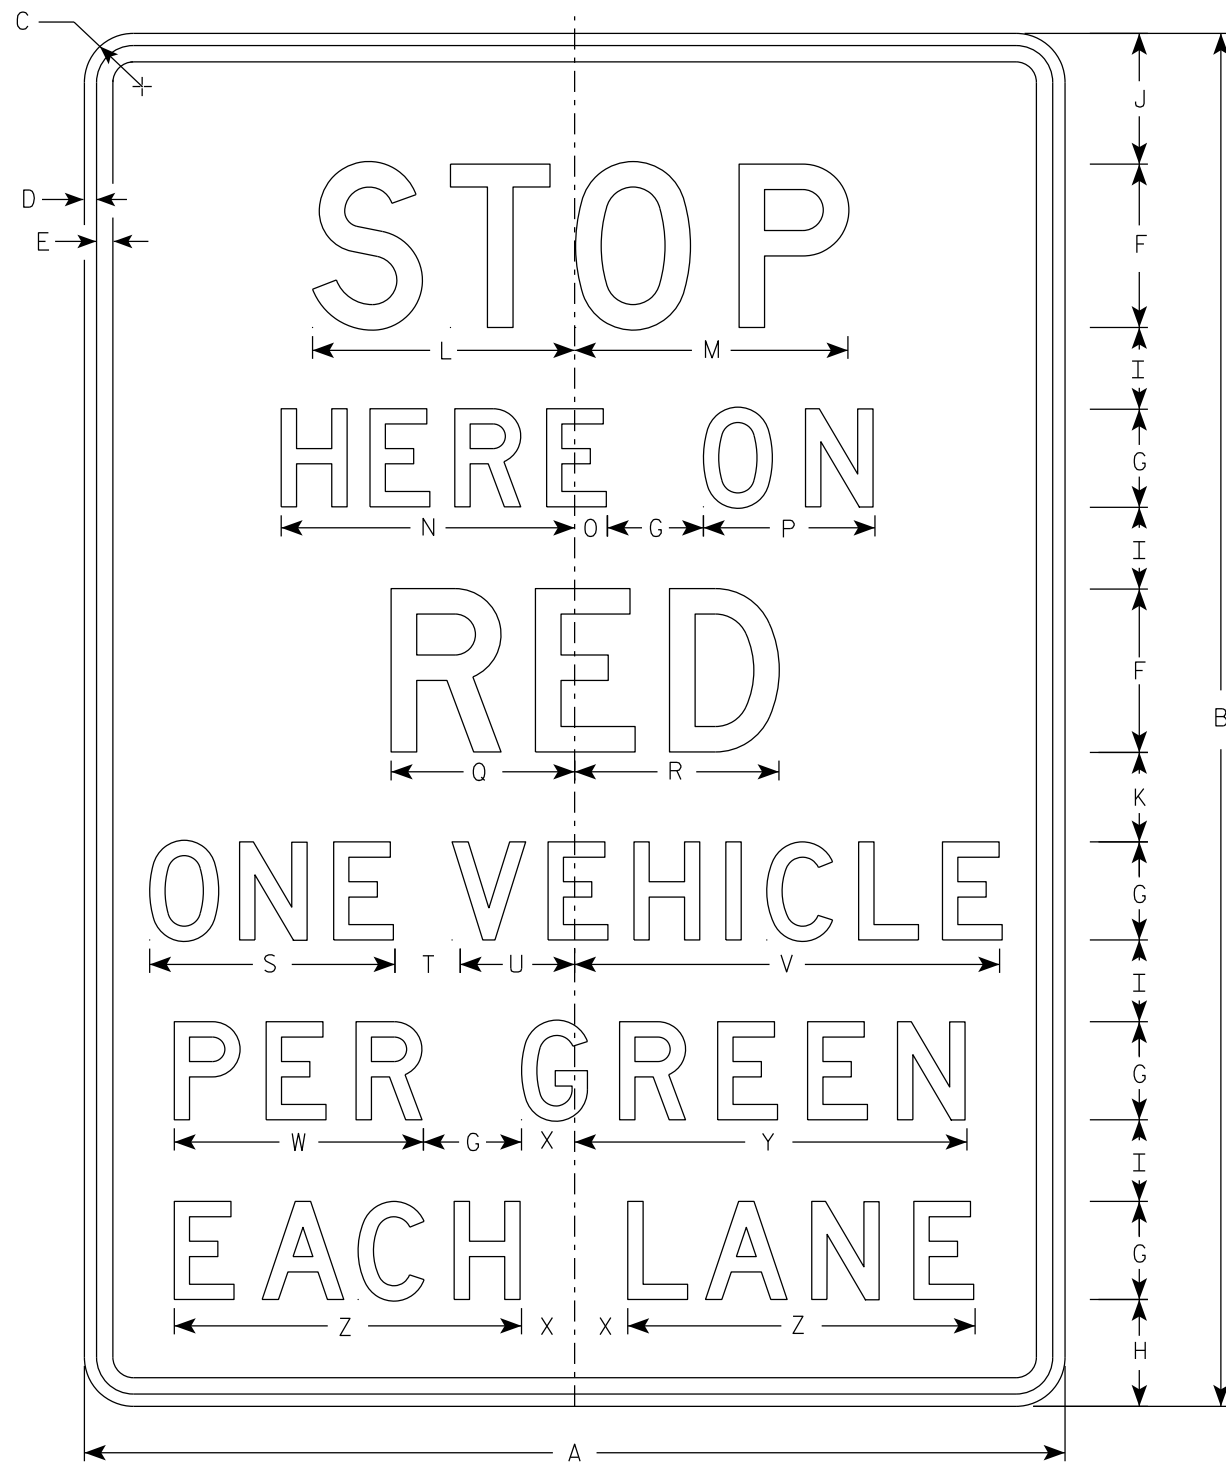

R10-6B

SIZE	A	B	C	D	E	F	G	H	I	J	K	L	M	N	O	P	Q	R	S	T	U	V	W	X	Y	Z	Area sq. ft.
1																											
2S	30	42	1 7/8	3/8	1/2	5	3	3 1/4	2 1/2	4	2 3/4	8	8 3/8	9	1	5 1/4	5 5/8	6 1/4	7 1/2	2	3 1/2	13	7 5/8	1 5/8	12	10 5/8	8.75
2M	30	42	1 7/8	3/8	1/2	5	3	3 1/4	2 1/2	4	2 3/4	8	8 3/8	9	1	5 1/4	5 5/8	6 1/4	7 1/2	2	3 1/2	13	7 5/8	1 5/8	12	10 5/8	8.75
3																											
4																											
5																											

STANDARD SIGN
R10-6B

WISCONSIN DEPT OF TRANSPORTATION

APPROVED *Matthew R. Rauch*
for State Traffic Engineer

DATE 1/25/24 PLATE NO. R10-6B.3

PROJECT NO: _____ HWY: _____ COUNTY: _____ SHEET NO: **E**

7

7