


R12-52

NOTES

1. Sign is Type II - Type H Reflective
2. Color:
Background - White
Message - Black
3. Message Series - Lines 1, 2 & 3 are Series E
Lines 4, 9 & 10 are Series D
Lines 6 & 7 are Series C
Lines 5 & 8 - Numerals are Series E
"Tons" is Series D
Line 8, for other than a numeral 1 and one other full numeral use Series D numerals.
4. Substitute appropriate numerals on lines 5 & 8 and optically adjust spacing to achieve proper balance.
5. Substitute name of county or town on County Trunk and Town Highways respectively. Community name on City or Village Streets including Connecting Highways is optional.

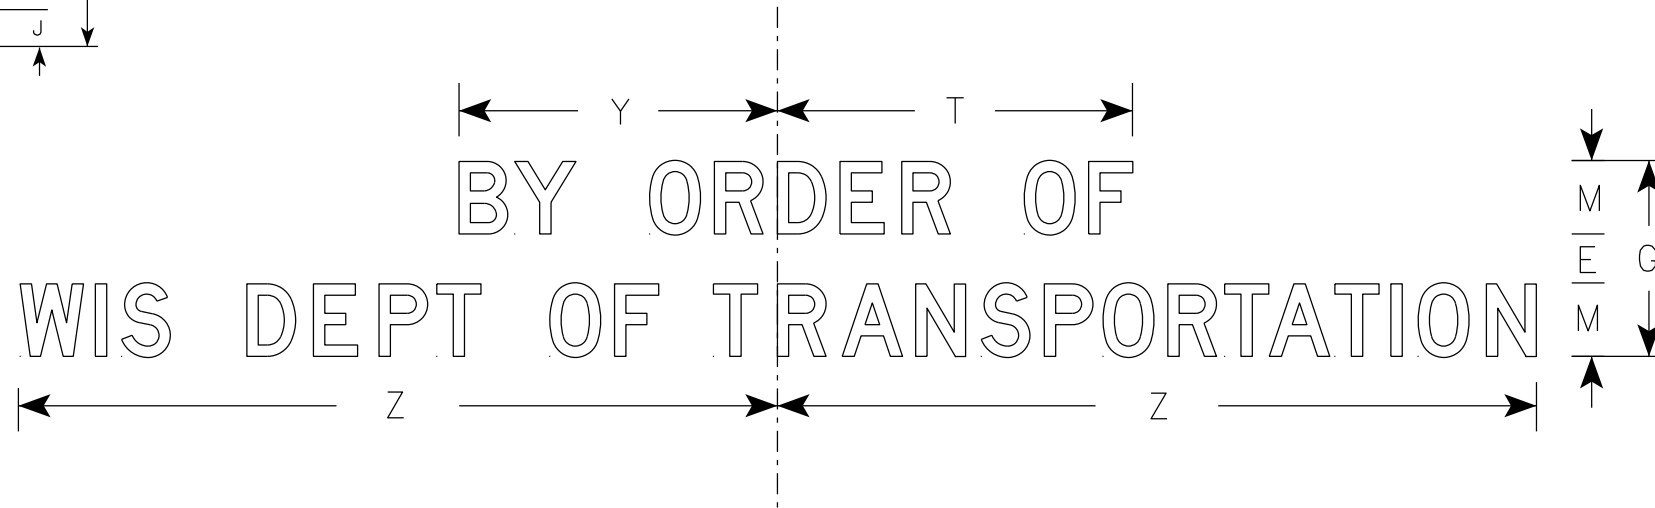

7

7

SIZE	A	B	C	D	E	F	G	H	I	J	K	L	M	N	O	P	Q	R	S	T	U	V	W	X	Y	Z	Area sq. ft.
1																											
2S	24	40	1 1/2	3/8	1/2	3	2	4	2 1/4	1 1/2	1 3/4	1 1/4	3/4	6 1/4	8 5/8	9 1/4	6 3/4	5 1/8	6 5/8	3 5/8	8 1/2	4 1/8	1 5/8	10 1/8	3 1/4	7 3/4	6.67
2M	24	40	1 1/2	3/8	1/2	3	2	4	2 1/4	1 1/2	1 3/4	1 1/4	3/4	6 1/4	8 5/8	9 1/4	6 3/4	5 1/8	6 5/8	3 5/8	8 1/2	4 1/8	1 5/8	10 1/8	3 1/4	7 3/4	6.67
3																											
4																											
5																											

STANDARD SIGN
R12-52

WISCONSIN DEPT OF TRANSPORTATION

APPROVED *Matthew R Rauch*
For State Traffic Engineer

DATE 2/8/24 PLATE NO. R12-52.7

PROJECT NO: _____ HWY: _____ COUNTY: _____ SHEET NO: **E**