


NOTES

1. Sign is Type II - Type H Reflective
2. Color:
Background - White
Message - Black
3. Message Series - B for Size 2, Series D for Sizes 3 & 4
4. Corners and border shall be rounded.
5. Substitute appropriate numerals to nearest quarter mile and optically adjust spacing to achieve proper balance.

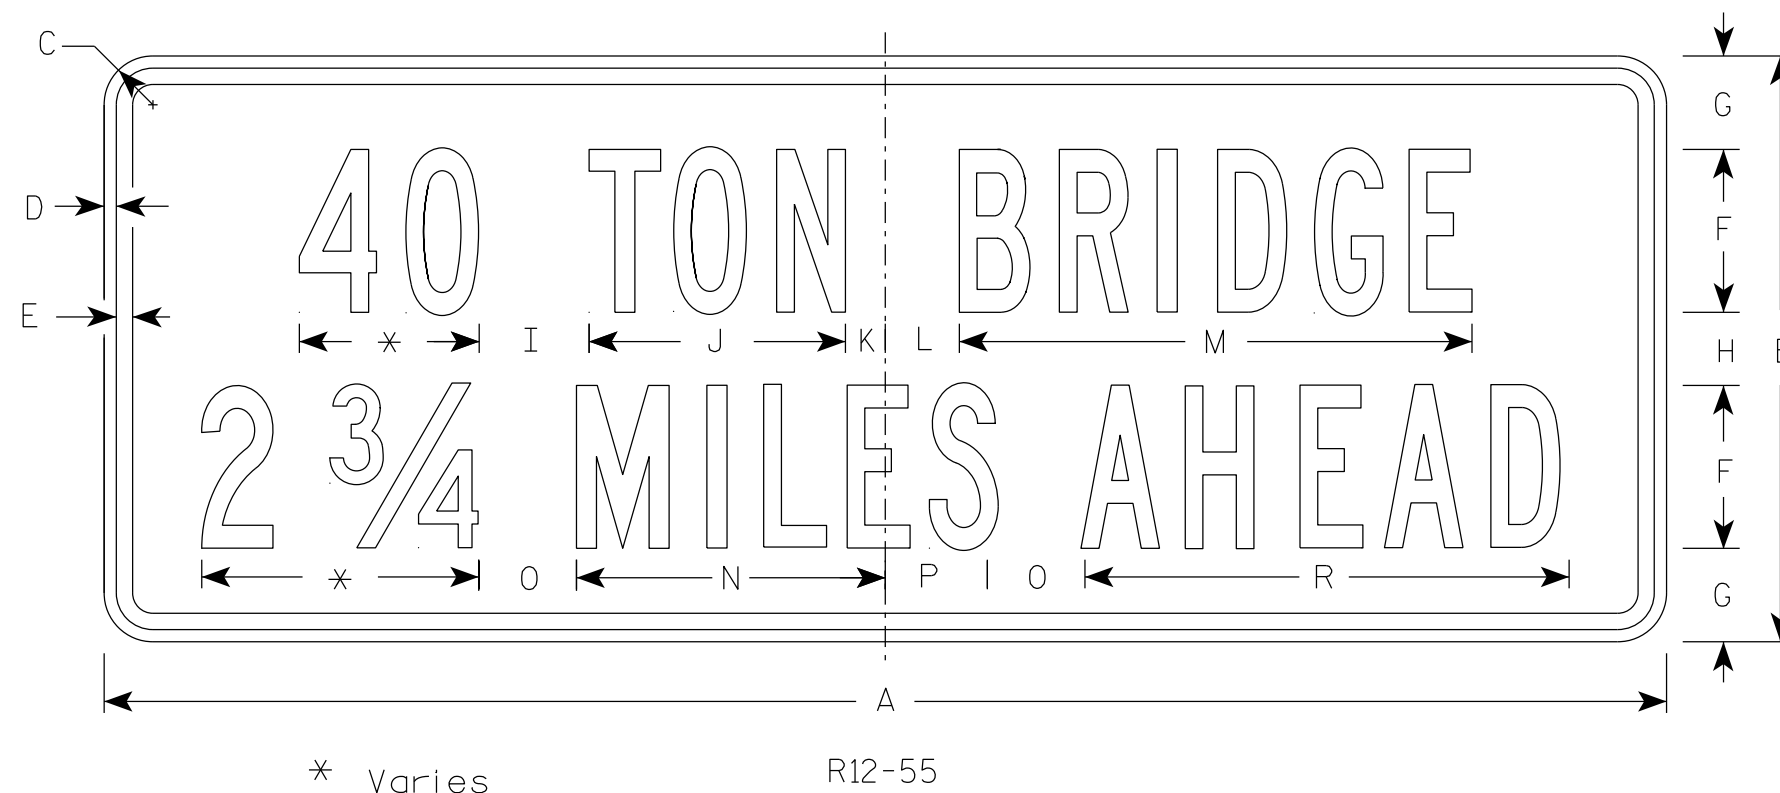

7

7

SIZE	A	B	C	D	E	F	G	H	I	J	K	L	M	N	O	P	Q	R	S	T	U	V	W	X	Y	Z	Area sq. ft.
1																											
2S	48	18	1 1/2	3/8	1/2	5	2 7/8	2 1/4	3 3/8	7 7/8	1 1/4	2 1/4	15 3/4	9 1/2	3	3 1/8		14 7/8									6.0
2M	48	18	1 1/2	3/8	1/2	5	2 7/8	2 1/4	3 3/8	7 7/8	1 1/4	2 1/4	15 3/4	9 1/2	3	3 1/8		14 7/8									6.0
3	90	24	3	3/4	1	6	4	4	6	15 1/4	2 1/2	3 1/2	30 5/8	18 3/8	6	6 1/4		28 3/8								15.0	
4	120	30	3	3/4	1	8	5 1/4	3 5/8	8	19 5/8	4	3	39 1/2	24 1/2	7	6 3/4		36 3/8								25.0	
5	120	30	3	3/4	1	8	5 1/4	3 5/8	8	19 5/8	4	3	39 1/2	24 1/2	7	6 3/4		36 3/8								25.0	

STANDARD SIGN
R12-55

WISCONSIN DEPT OF TRANSPORTATION

APPROVED *Matthew R. Rauch*
For State Traffic Engineer

DATE 2/9/24 PLATE NO. R12-55.8

PROJECT NO: _____ HWY: _____ COUNTY: _____ SHEET NO: _____ **E**