


NOTES

1. Sign is Type II - Type H Reflective
2. Color:  
Background - White  
Message - Black
3. Message Series - See table below.
4. Substitute appropriate numerals.

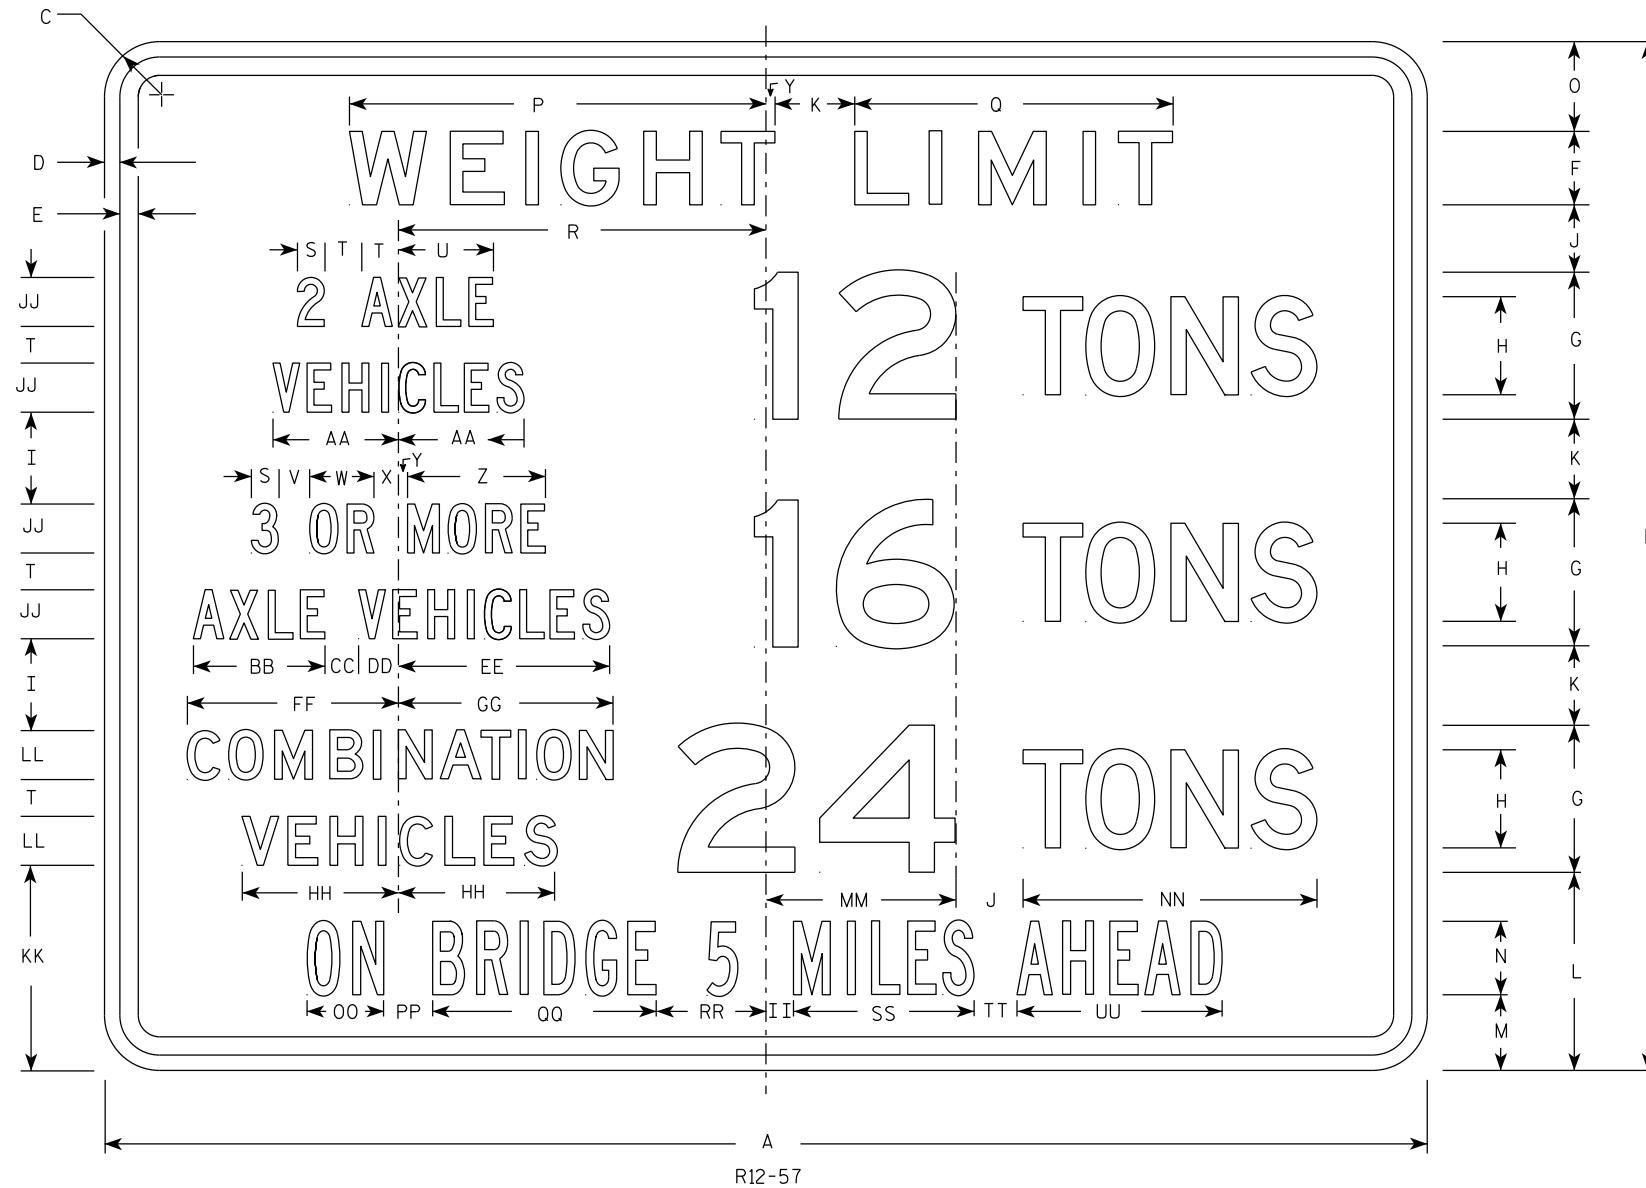

7

7

SIZE	A	B	C	D	E	F	G	H	I	J	K	L	M	N	O	P	Q	R	S	T	U	V	W	X	Y	Z	Area sq. ft.
1																											
2S	54	42	1 7/8	5/8	3/4	3 E	6 E	4 D	3 3/4	2 3/4	3 1/4	8	3	3 B	3 3/4	17	13	15	1 1/8	1 1/2	3 7/8	1 1/4	2 5/8	1	3/8	5 5/8	15.75
2M	54	42	1 7/8	5/8	3/4	3 E	6 E	4 D	3 3/4	2 3/4	3 1/4	8	3	3 B	3 3/4	17	13	15	1 1/8	1 1/2	3 7/8	1 1/4	2 5/8	1	3/8	5 5/8	15.75
3																											
4																											
5																											

SIZE	AA	BB	CC	DD	EE	FF	GG	HH	II	JJ	KK	LL	MM	NN	OO	PP	QQ	RR	SS	TT	UU	VV	WW	XX	YY	ZZ
1																										
2S	5 1/8	5 3/8	1 3/8	1 5/8	8 5/8	8 5/8	8 3/4	6 1/2	1 1/8	2 C	8 3/8	2 D	7 3/4	12	3 1/8	2	9 1/8	4 1/2	7 3/8	1 3/4	8 3/8					
2M	5 1/8	5 3/8	1 3/8	1 5/8	8 5/8	8 5/8	8 3/4	6 1/2	1 1/8	2 C	8 3/8	2 D	7 3/4	12	3 1/8	2	9 1/8	4 1/2	7 3/8	1 3/4	8 3/8					
3																										
4																										
5																										

STANDARD SIGN  
R12-57

WISCONSIN DEPT OF TRANSPORTATION

APPROVED *Matthew R Rauch*  
For State Traffic Engineer

DATE 2/9/24 PLATE NO. R12-57.11

PROJECT NO: \_\_\_\_\_ HWY: \_\_\_\_\_ COUNTY: \_\_\_\_\_ SHEET NO: **E**