
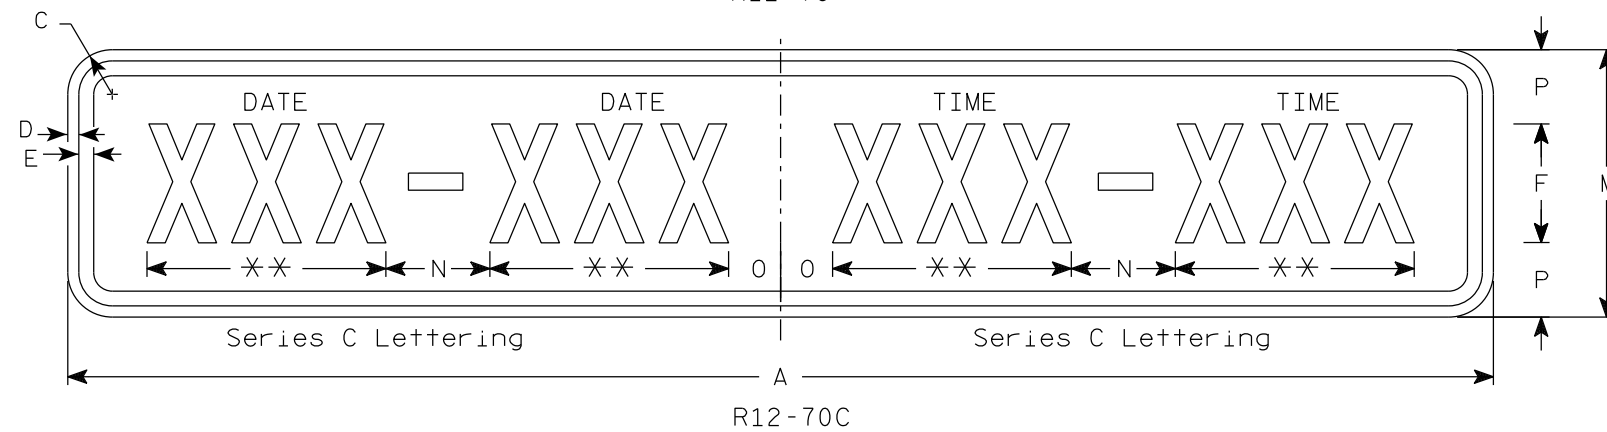


NOTES

1. Sign is Type II - Type H Reflective
 2. Color:
Background - White
Message - Black
 3. Message Series - E except as noted
 4. Corners may be square or rounded when base material is plywood but borders shall be rounded as shown. When base material is metal, the corners and borders shall be rounded.
- ** Substitute appropriate message, optically center message

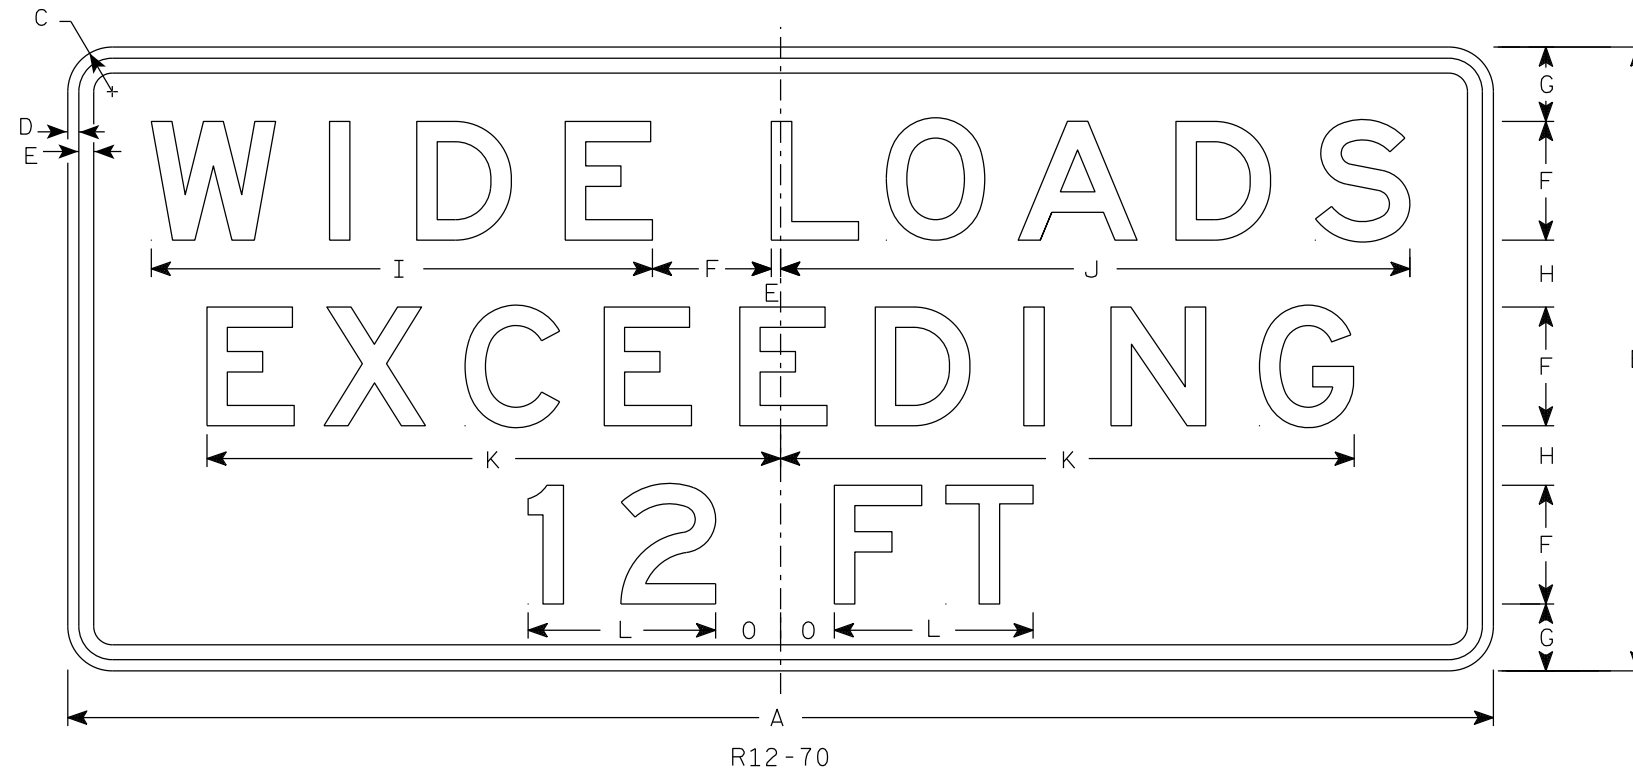

SIZE	A	B	C	D	E	F	G	H	I	J	K	L	M	N	O	P	Q	R	S	T	U	V	W	X	Y	Z	R12-70 Area sq. ft.	R12-70C Area sq. ft.
1																												
2S	66	36	3	1/2	5/8	6	4	5	20 7/8	28 3/8	24 5/8	8 1/8	12	6	3	3											16.5	5.5
2M	66	36	3	1/2	5/8	6	4	5	20 7/8	28 3/8	24 5/8	8 1/8	12	6	3	3											16.5	5.5
3	66	36	3	1/2	5/8	6	4	5	20 7/8	28 3/8	24 5/8	8 1/8	12	6	3	3											16.5	5.5
4	96	42	3	3/4	1	8	5	4	34	42	39	13	18	7	3 1/2	5											36.0	12.0
5	96	42	3	3/4	1	8	5	4	34	42	39	13	18	7	3 1/2	5											36.0	12.0

TYPICAL SIGN
R12-70

WISCONSIN DEPT OF TRANSPORTATION

APPROVED *Matthew R Rauch*
For State Traffic Engineer

DATE 2/9/24 PLATE NO. R12-70.7

PROJECT NO: _____ HWY: _____ COUNTY: _____ SHEET NO: **E**