


NOTES

1. Sign is Type I or Type II - See Note 5
2. Color:
Background - White
Message - Black
3. Message Series - E
4. Corners may be square or rounded but borders shall be rounded when sign is Type II.
5. Code sizes 2 & 4 are Type II, Type H Reflective, Code size 5 is Type I Type SH Reflective.
6. Base material for Type II signs shall be 0.125 inch aluminum.

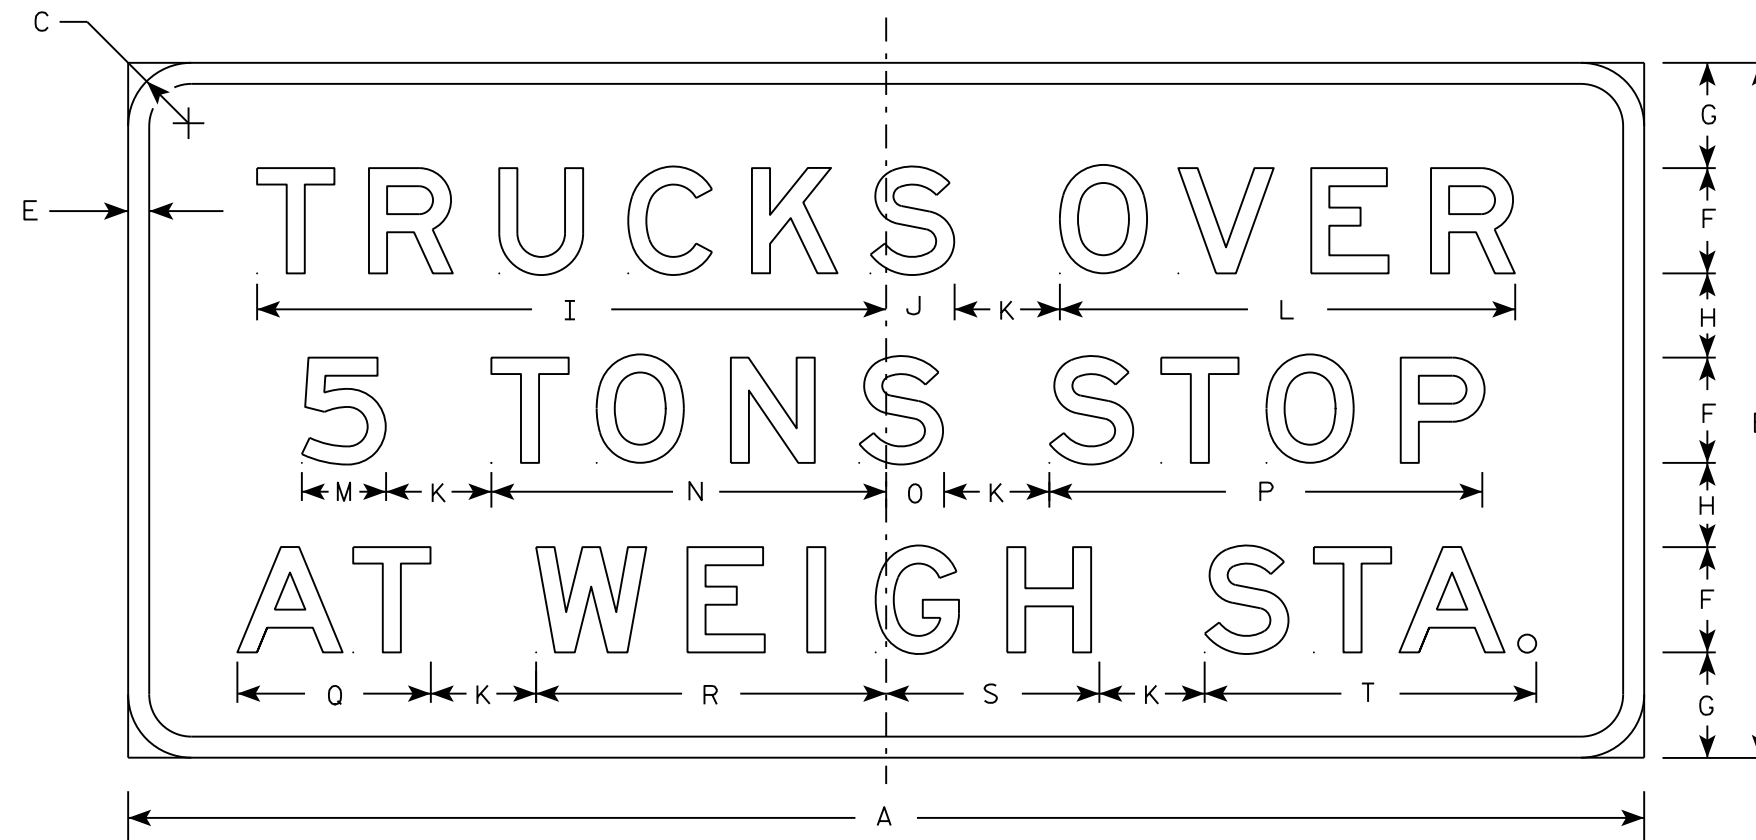

R13-1

SIZE	A	B	C	D	E	F	G	H	I	J	K	L	M	N	O	P	Q	R	S	T	U	V	W	X	Y	Z	Area sq. ft.
1																											
2S	90	36	3		1	6	5	4	36	3 7/8	6	26 1/8	4 3/4	22 3/4	3 1/4	25	11 1/8	19 7/8	12 1/4	19 1/2							22.5
2M	90	36	3		1	6	5	4	36	3 7/8	6	26 1/8	4 3/4	22 3/4	3 1/4	25	11 1/8	19 7/8	12 1/4	19 1/2							22.5
3																											
4	120	48	6		1	8	7	5	47 7/8	5 1/8	8	34 3/4	6 3/8	30 1/8	4 3/8	33 1/8	14 7/8	26 3/8	17 1/8	26 1/8							40.0
5	144	66	6		2	10	10	8	59 3/4	6 1/2	10	43 1/4	8	37 1/2	5 1/2	36 7/8	17 3/4	33 1/4	20 1/4	31 1/2							66.0

STANDARD SIGN
R13-1

WISCONSIN DEPT OF TRANSPORTATION
APPROVED *Matthew R. Rauch*
For State Traffic Engineer

DATE 11/29/16 PLATE NO. R13-1.8

PROJECT NO: _____ HWY: _____ COUNTY: _____ SHEET NO: **E**