



NOTES


1. All Signs are Type I - Type SH Reflective
2. Color:  
Background - White  
Message - Black
3. Message Series - Series E - Line 1 & 2  
Series D - Line 3

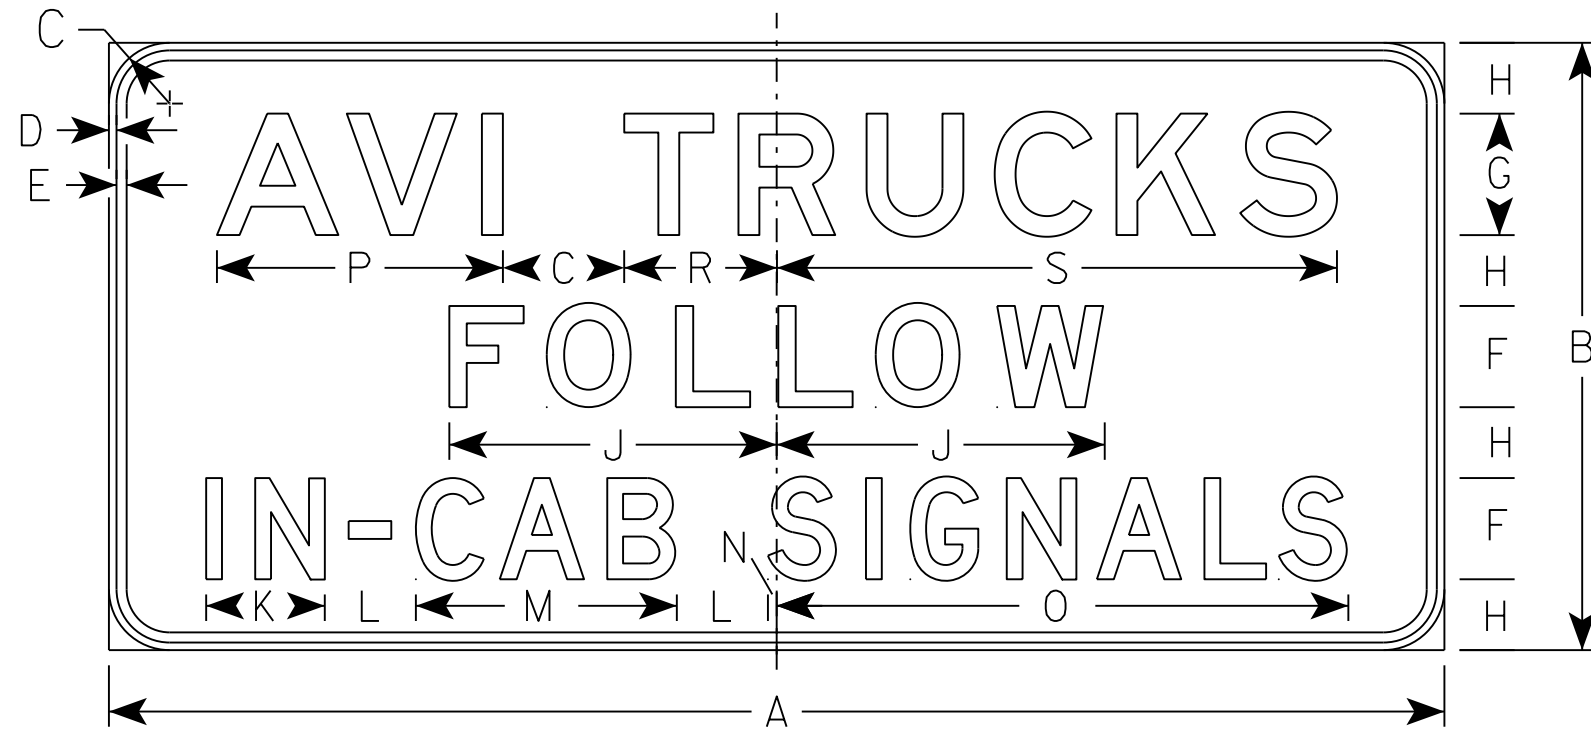

R13-49

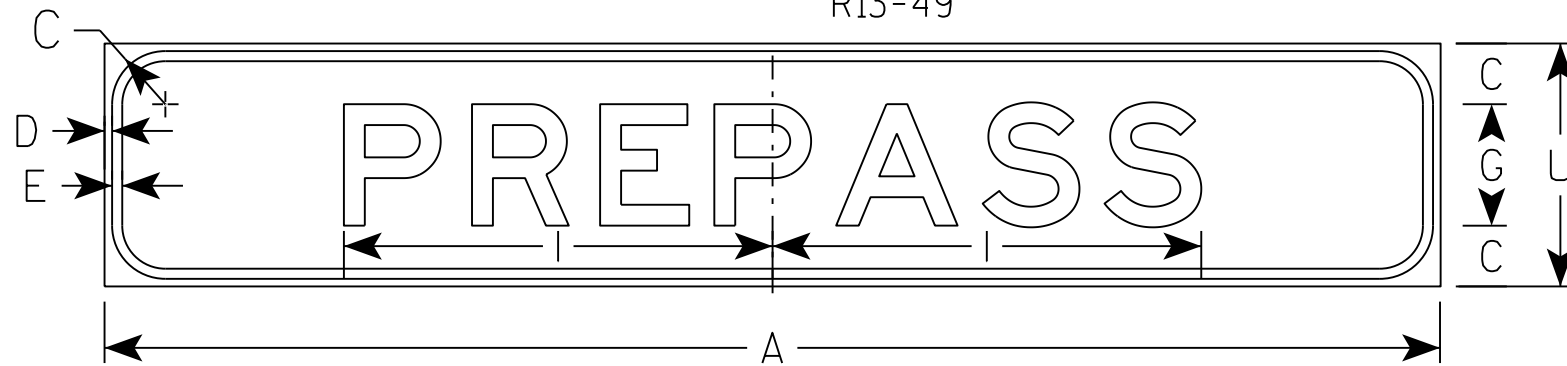

R13-49P

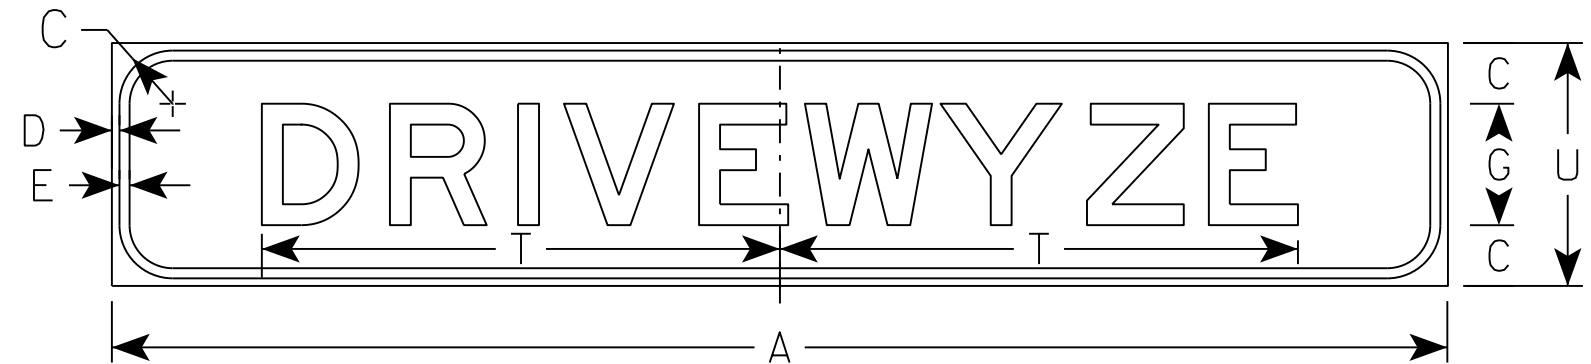

R13-49D

SIZE	A	B	C	D	E	F	G	H	I	J	K	L	M	N	O	P	Q	R	S	T	U	V	W	X	Y	Z	R13-49 Area sq. ft.	R13-49P,D Area sq. ft.	
1																													
2S																													
2M																													
3																													
4	132	60	6	3/4	1	10	12	7	42 3/8	32 3/8	11 3/4	9	25 3/4	7/8	56 1/2	28 1/4		15 1/8	55 3/8	51 1/8	24							55.0	22.0
5																													

STANDARD SIGN  
R13-49

WISCONSIN DEPT OF TRANSPORTATION

APPROVED *Matthew R. Rauch*  
for State Traffic Engineer

DATE 4/11/17 PLATE NO. R13-49.4

PROJECT NO: \_\_\_\_\_ HWY: \_\_\_\_\_ COUNTY: \_\_\_\_\_ SHEET NO: \_\_\_\_\_ E