


NOTES

1. Sign is Type II - Type H Reflective
2. Color:
Background - White
Message - Black
3. Message Series - D

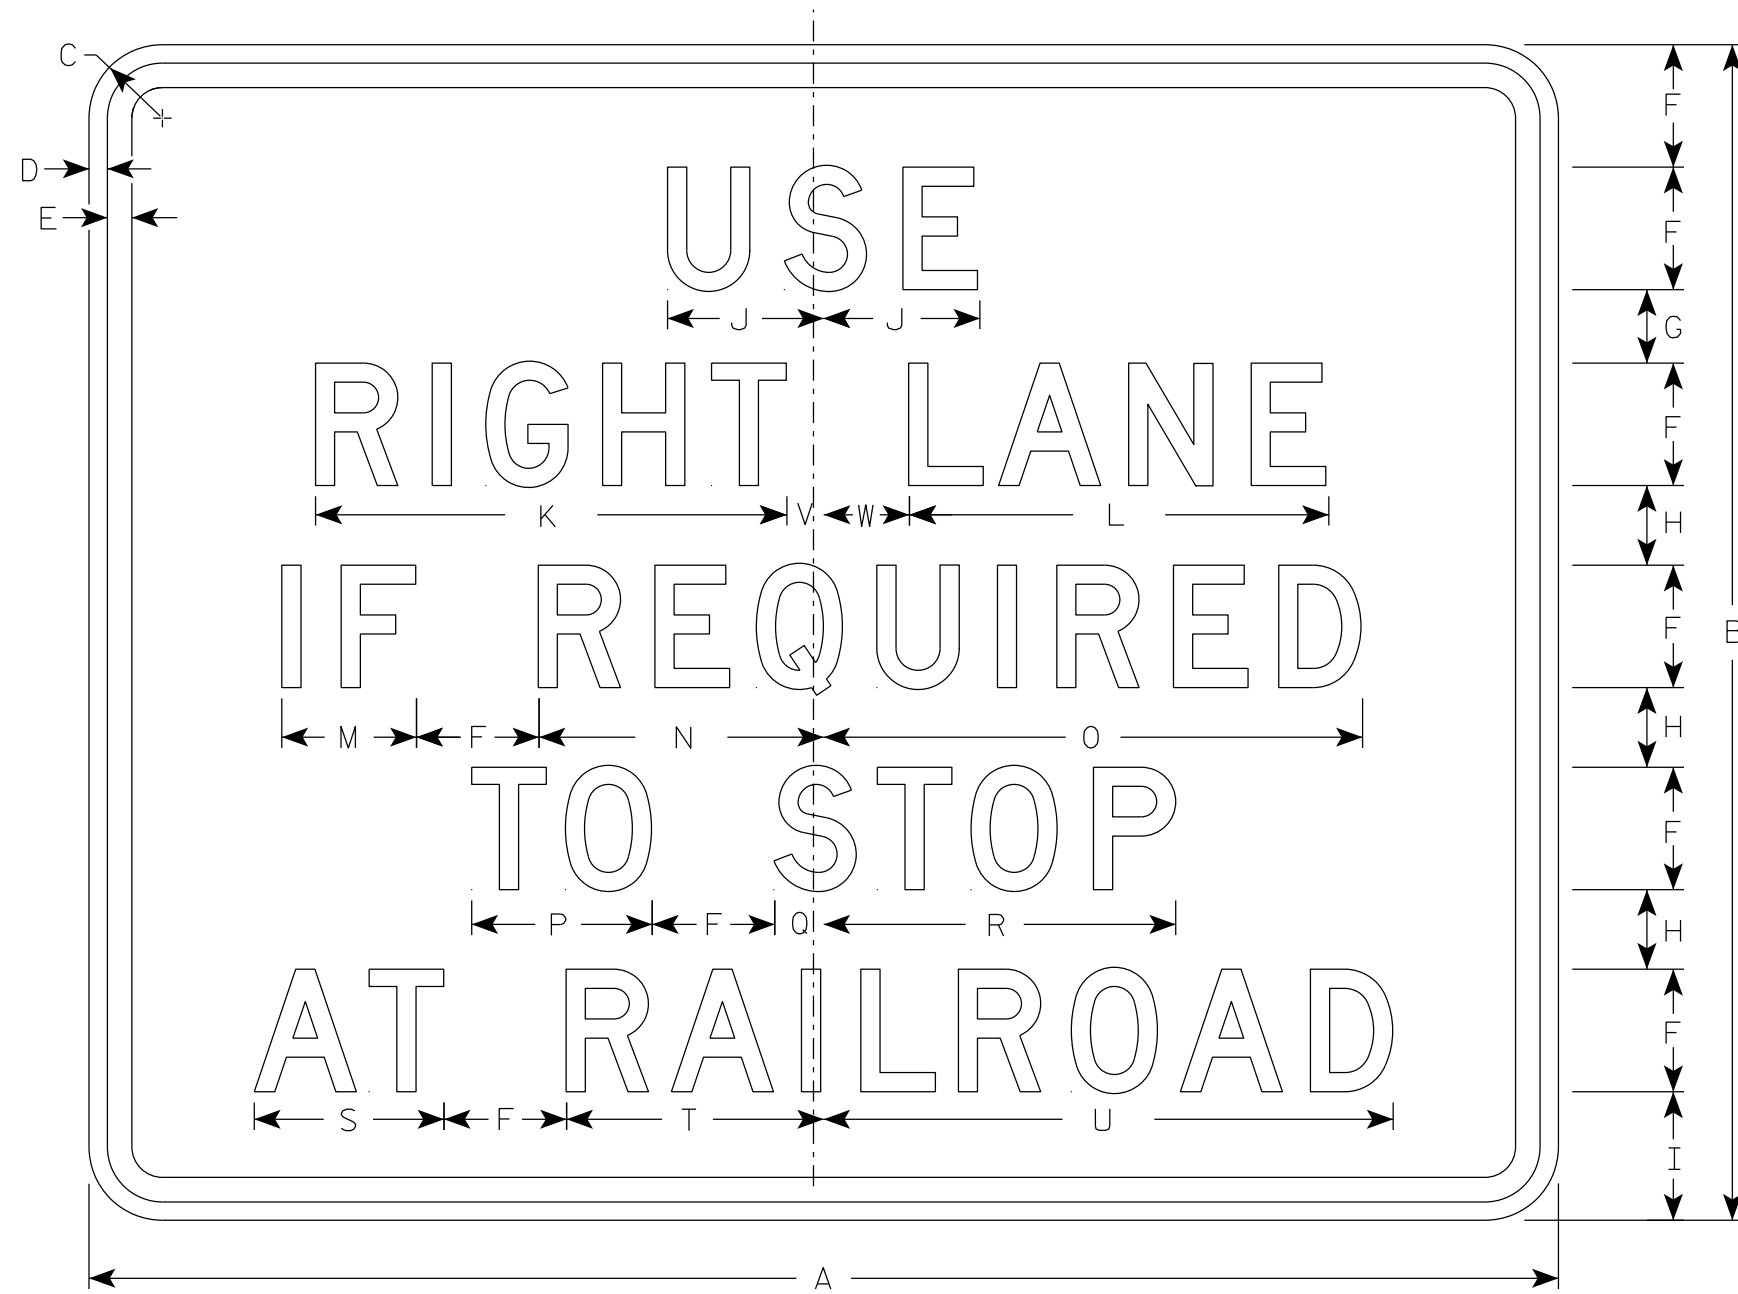

R15-50

SIZE	A	B	C	D	E	F	G	H	I	J	K	L	M	N	O	P	Q	R	S	T	U	V	W	X	Y	Z	Area sq. ft.
1																											
2S																											
2M																											
3																											
4	60	48	3	3/4	1	5	3	3 1/4	5 1/4	6 3/8	19 1/4	14 1/2	5 1/2	11 5/8	22	7 3/8	2	14 3/8	7 3/4	10 1/2	23 1/4	1 1/2	3 1/2			20.0	
5	60	48	3	3/4	1	5	3	3 1/4	5 1/4	6 3/8	19 1/4	14 1/2	5 1/2	11 5/8	22	7 3/8	2	14 3/8	7 3/4	10 1/2	23 1/4	1 1/2	3 1/2			20.0	

STANDARD SIGN
R15-50

WISCONSIN DEPT OF TRANSPORTATION

APPROVED *Matthew R. Raub*
for State Traffic Engineer

DATE 2/9/24 PLATE NO. R15-50.3