


NOTES

1. Sign is Type II - Type H Reflective
2. Color:
Background - White
Message - Black
3. Message Series - D

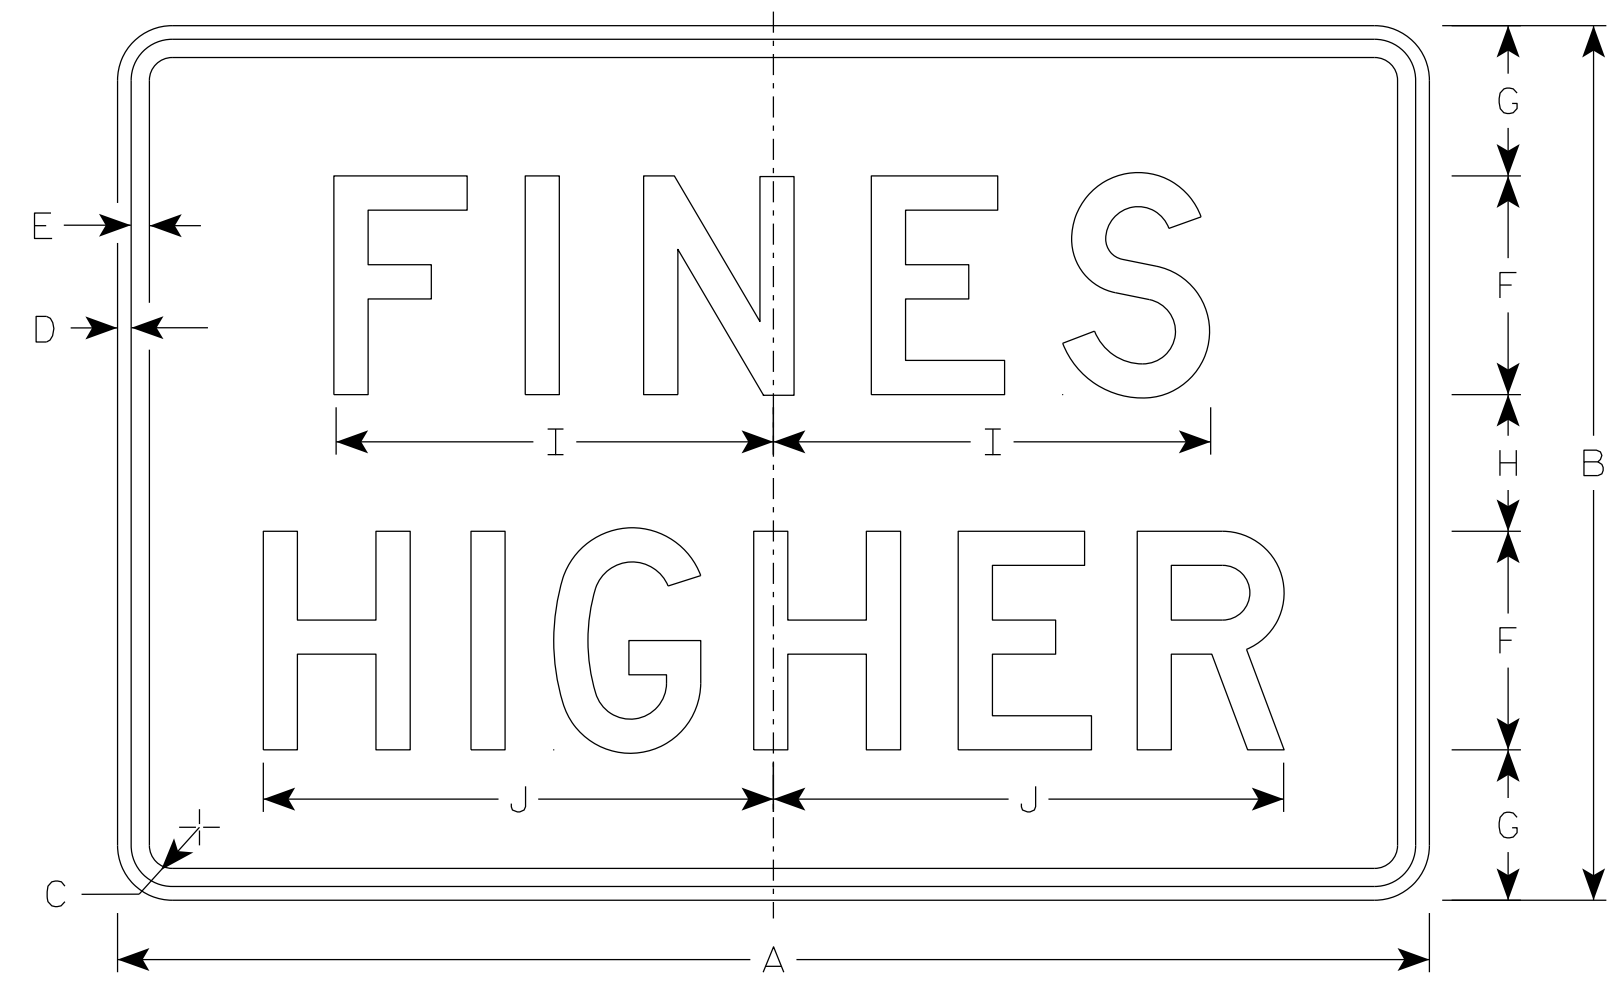

R2-6P

SIZE	A	B	C	D	E	F	G	H	I	J	K	L	M	N	O	P	Q	R	S	T	U	V	W	X	Y	Z	Area sq. ft.
1																											
2S	24	18	1 1/2	3/8	3/8	4	3 1/2	3	7 5/8	9 1/4																	3.0
2M	24	18	1 1/2	3/8	3/8	4	3 1/2	3	7 5/8	9 1/4																	3.0
3	36	24	1 1/2	3/8	1/2	6	4 1/8	3 3/4	12	14																	6.0
4	36	24	1 1/2	3/8	1/2	6	4 1/8	3 3/4	12	14																	6.0
5	48	36	1 7/8	1/2	5/8	8	7	6	15 1/8	19																	12.0

STANDARD SIGN
R2-6P

WISCONSIN DEPT OF TRANSPORTATION

APPROVED *Matthew R. Raub*
for State Traffic Engineer

DATE 2/1/23 PLATE NO. R2-6P.3

PROJECT NO: _____ HWY: _____ COUNTY: _____ SHEET NO: **E**

7

7