


NOTES

1. Sign is Type II - Type H Reflective
2. Color:
Background - White
Message - See note 3
3. Border & Arrow are non reflective black, the circle with diagonal bar is reflective red.

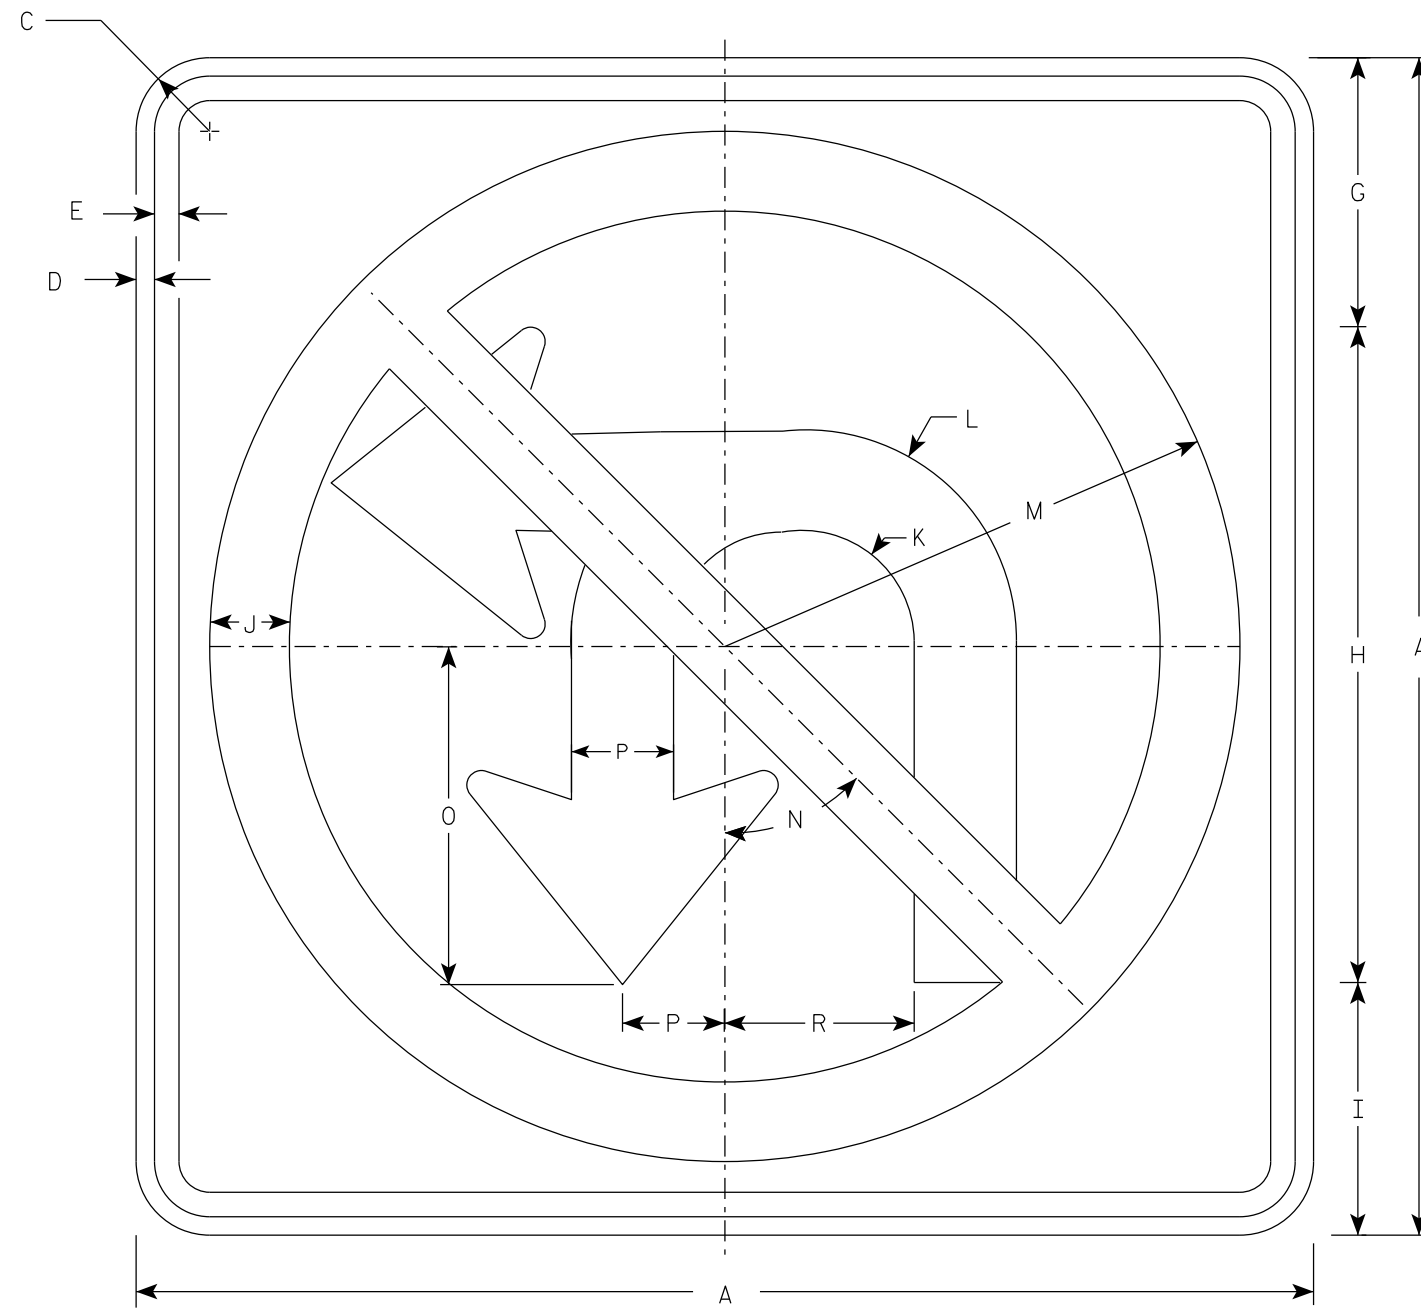

R3-18

SIZE	A	B	C	D	E	F	G	H	I	J	K	L	M	N	O	P	Q	R	S	T	U	V	W	X	Y	Z	Area sq. ft.
1																											
2S	24		1 1/2	3/8	1/2		5 1/2	13 3/8	5 1/8	1 5/8	2 1/4	4 1/4	10 1/2	45°	6 7/8	2 1/8		3 7/8									4.0
2M	36		2 1/4	5/8	3/4		8 1/4	20	7 3/4	2 1/2	3 3/8	6 1/2	15 3/4	45°	10 3/8	3 1/8		5 3/4									9.0
3	36		2 1/4	5/8	3/4		8 1/4	20	7 3/4	2 1/2	3 3/8	6 1/2	15 3/4	45	10 3/8	3 1/8		5 3/4									9.0
4	36		2 1/4	5/8	3/4		8 1/4	20	7 3/4	2 1/2	3 3/8	6 1/2	15 3/4	45	10 3/8	3 1/8		5 3/4									9.0
5	48		2 1/4	3/4	1		11	26 3/4	10 1/4	3 1/4	4 5/8	8 5/8	21	45°	13 3/4	4 1/8		7 3/4									16.0

STANDARD SIGN
R3-18

WISCONSIN DEPT OF TRANSPORTATION

APPROVED *Matthae R Rauch*
for State Traffic Engineer

DATE 2/23/23 PLATE NO. R3-18.3

PROJECT NO: _____ HWY: _____ COUNTY: _____ SHEET NO: **E**

7

7