


NOTES

1. Sign is Type II - Type H Reflective
2. Color:  
Background - White  
Message - Black
3. Message Series - D

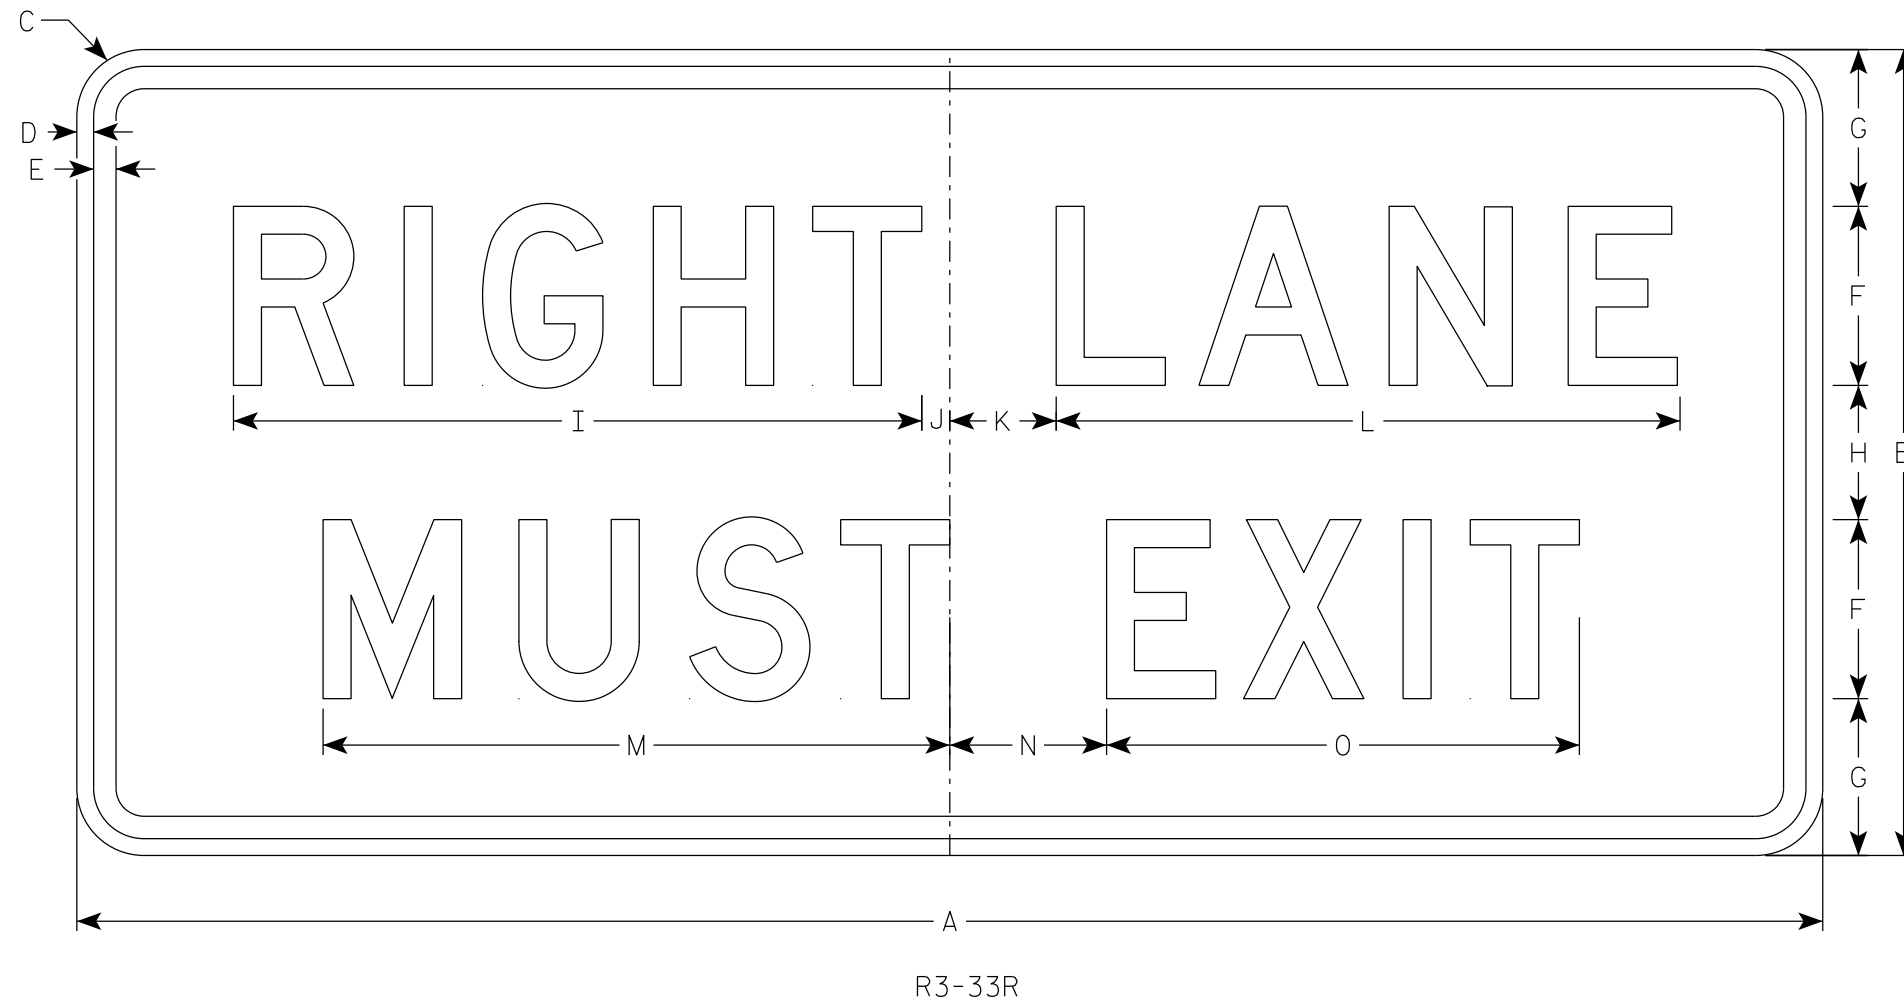

7

7

SIZE	A	B	C	D	E	F	G	H	I	J	K	L	M	N	O	P	Q	R	S	T	U	V	W	X	Y	Z	Area sq. ft.
1																											
2S																											
2M																											
3																											
4	78	36	3	3/4	1	8	7	6	30 3/4	1 1/4	4 3/4	27 7/8	28	7	21 1/8	24											19.5
5	78	36	3	3/4	1	8	7	6	30 3/4	1 1/4	4 3/4	27 7/8	28	7	21 1/8	24											19.5

STANDARD SIGN  
R3-33

WISCONSIN DEPT OF TRANSPORTATION

APPROVED *Matthew R. Rauch*  
for State Traffic Engineer

DATE 3/27/24 PLATE NO. R3-33.2

PROJECT NO: \_\_\_\_\_ HWY: \_\_\_\_\_ COUNTY: \_\_\_\_\_ SHEET NO: **E**