


NOTES

1. Sign is Type II - Type H Reflective
2. Color:  
Background - White  
Message - Black
3. Message Series - D

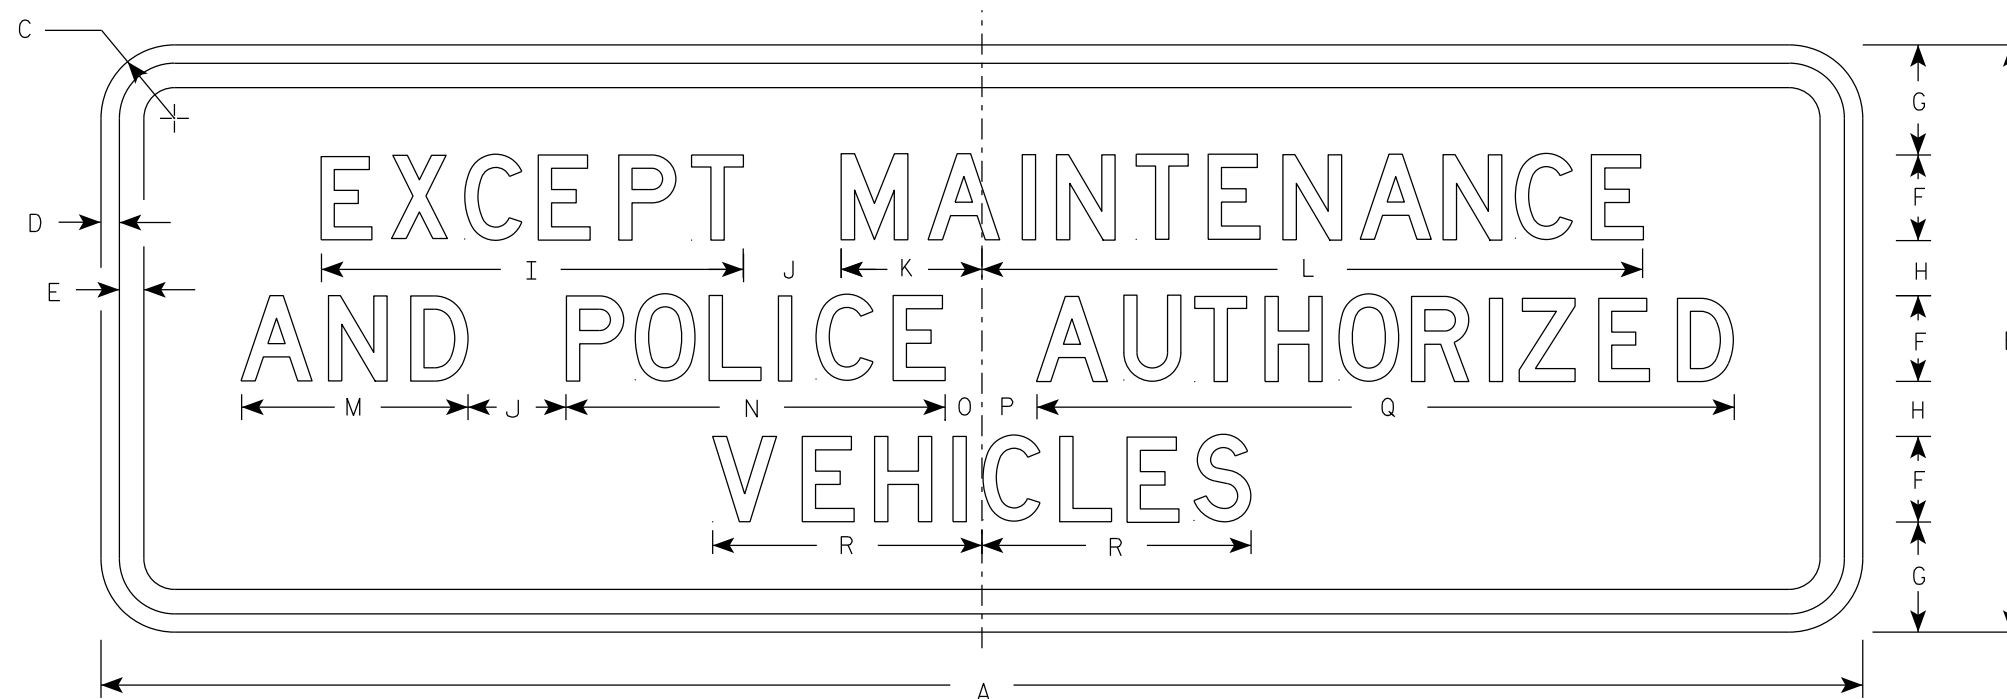

R3-4A

SIZE	A	B	C	D	E	F	G	H	I	J	K	L	M	N	O	P	Q	R	S	T	U	V	W	X	Y	Z	Area sq. ft.
1																											
2S																											
2M	36	12	1 1/2	1/2	3/8	1 3/4	2 1/4	1 1/8	8 5/8	2	2 7/8	13 1/2	4 5/8	7 3/4	3/4	1 1/8	14 1/4	5 1/2									3.0
3	36	12	1 1/2	1/2	3/8	1 3/4	2 1/4	1 1/8	8 5/8	2	2 7/8	13 1/2	4 5/8	7 3/4	3/4	1 1/8	14 1/4	5 1/2									3.0
4	36	12	1 1/2	1/2	3/8	1 3/4	2 1/4	1 1/8	8 5/8	2	2 7/8	13 1/2	4 5/8	7 3/4	3/4	1 1/8	14 1/4	5 1/2									3.0
5	36	12	1 1/2	1/2	3/8	1 3/4	2 1/4	1 1/8	8 5/8	2	2 7/8	13 1/2	4 5/8	7 3/4	3/4	1 1/8	14 1/4	5 1/2									3.0

STANDARD SIGN  
R3-4A

WISCONSIN DEPT OF TRANSPORTATION

APPROVED *Matthew R. Rauch*  
for State Traffic Engineer

DATE 2/13/23 PLATE NO. R3-4A.11

PROJECT NO: \_\_\_\_\_ HWY: \_\_\_\_\_ COUNTY: \_\_\_\_\_ SHEET NO: **E**