
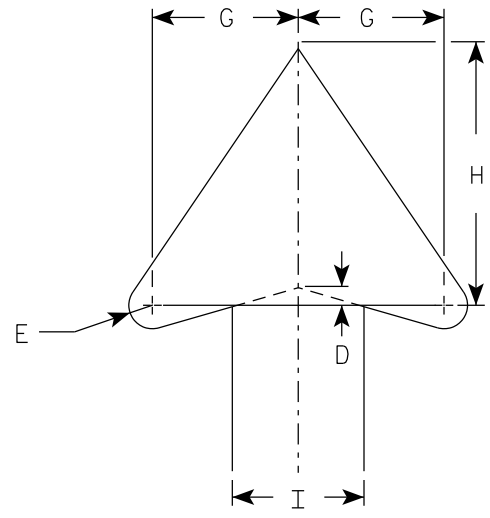


NOTES

1. Sign is Type II - Type H Reflective
2. Color:
Background - White
Message - Black
3. Message Series - D

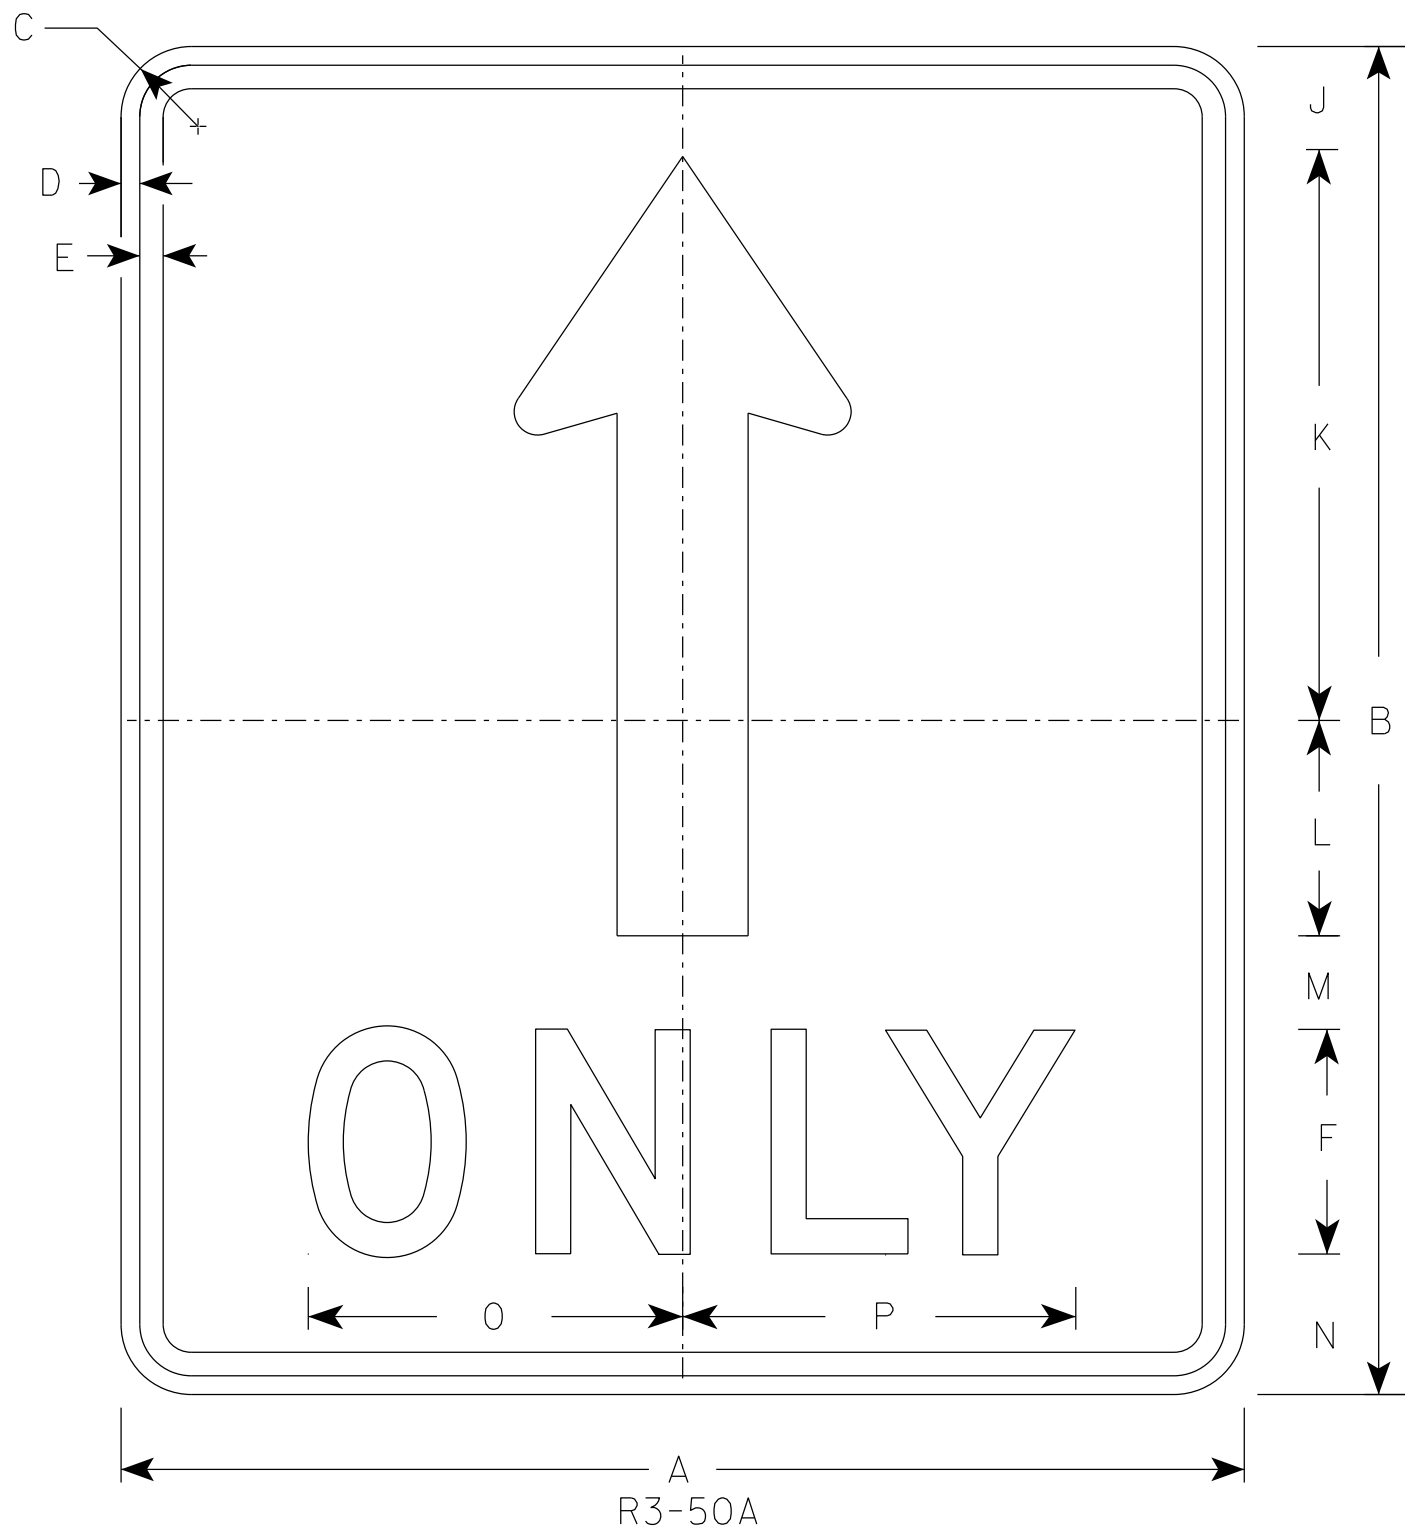

ARROW DETAIL

R3-50A

SIZE	A	B	C	D	E	F	G	H	I	J	K	L	M	N	O	P	Q	R	S	T	U	V	W	X	Y	Z	Area sq. ft.
1																											
2S	30	36	1 7/8	1/2	5/8	6	4	7	3 1/2	2 3/4	15 1/4	5 3/4	2 1/2	3 3/4	10	10 1/2											7.5
2M	30	36	1 7/8	1/2	5/8	6	4	7	3 1/2	2 3/4	15 1/4	5 3/4	2 1/2	3 3/4	10	10 1/2											7.5
3																											
4																											
5																											

STANDARD SIGN
R3-50A

WISCONSIN DEPT OF TRANSPORTATION

APPROVED *Matthew R. Rauch*
for State Traffic Engineer

DATE 2/23/23 PLATE NO. R3-50A.4

PROJECT NO: _____ HWY: _____ COUNTY: _____ SHEET NO: **E**

7

7