


NOTES

1. Sign is Type II - Type H Reflective
2. Color:
Background - White
Message - Black
3. Message Series - B

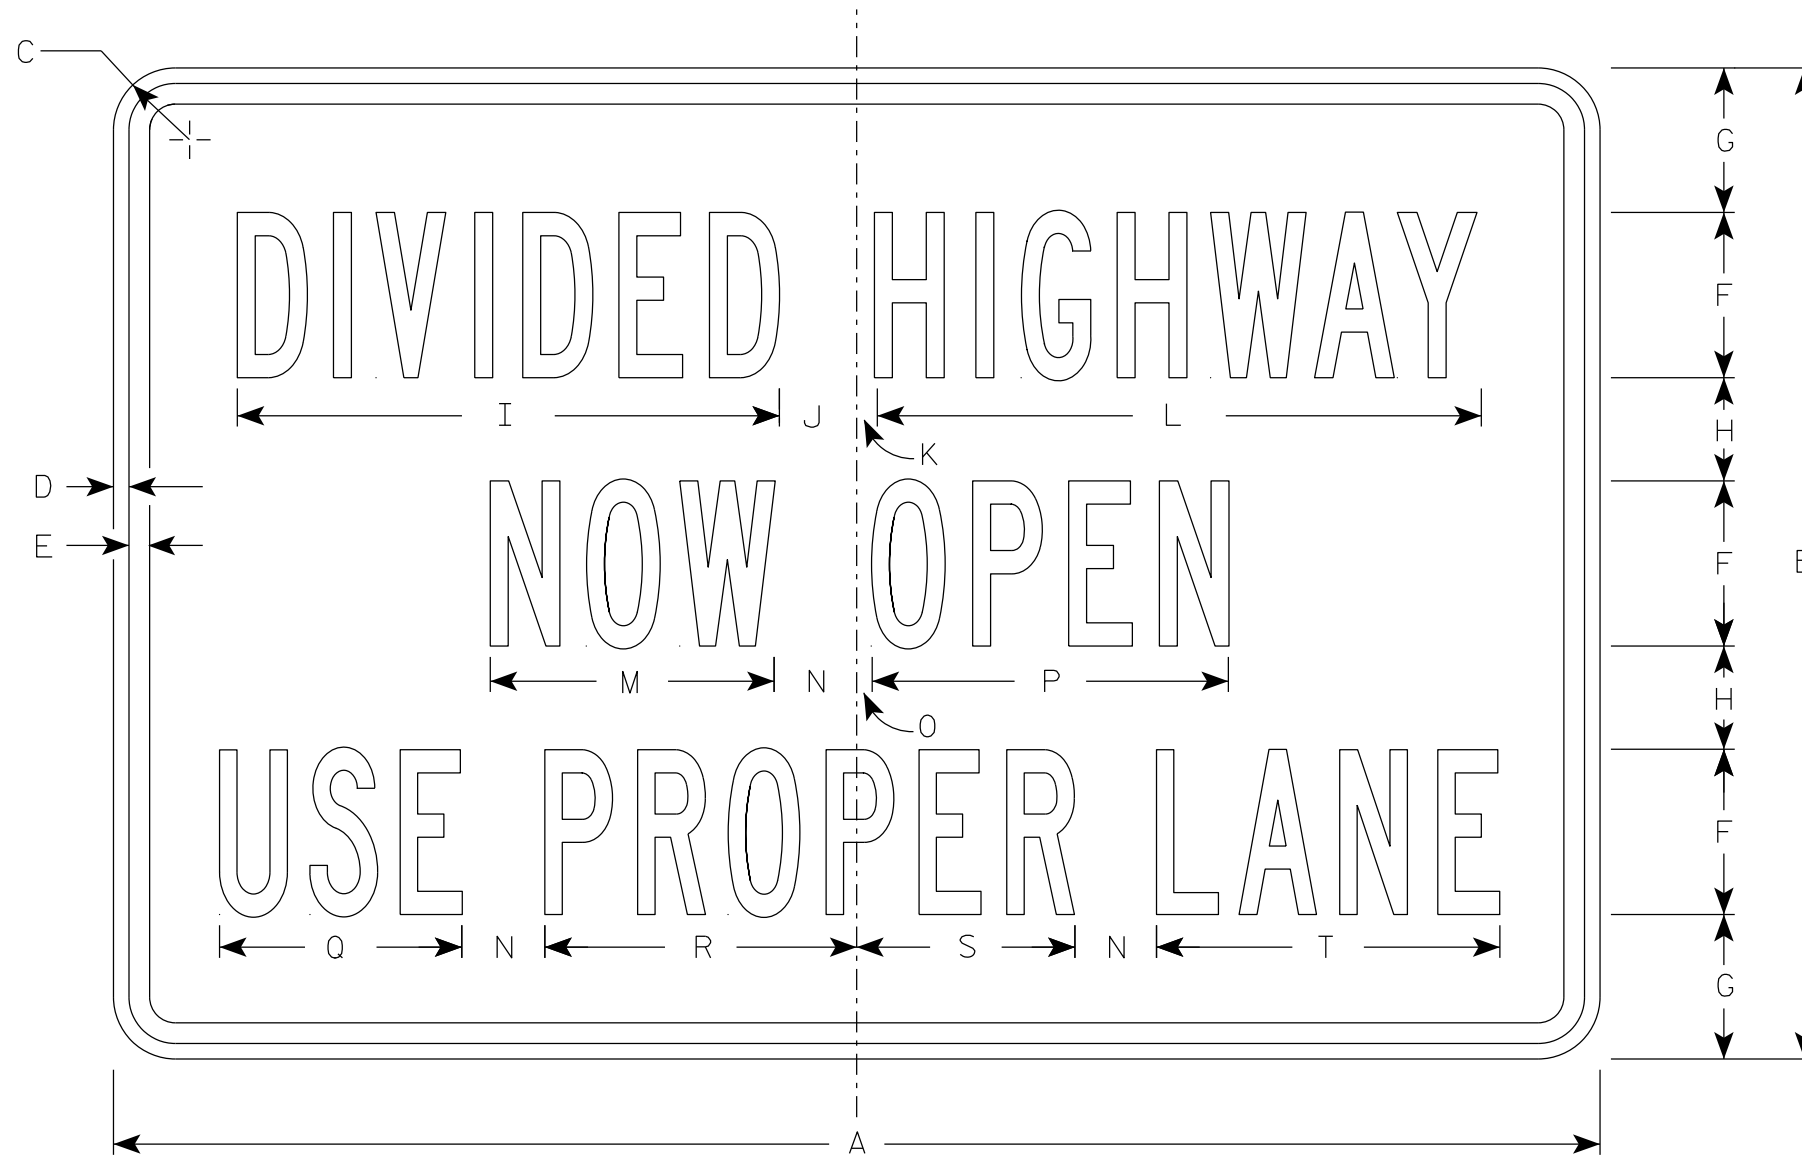

R3-57

SIZE	A	B	C	D	E	F	G	H	I	J	K	L	M	N	O	P	Q	R	S	T	U	V	W	X	Y	Z	Area sq. ft.
1	36	24	1 1/2	3/8	1/2	4	3 1/2	2 1/2	13 1/8	1 7/8	1/2	14 5/8	6 7/8	2	3/8	8 5/8	5 7/8	7 1/2	5 1/4	8 3/8							6.0
2S	36	24	1 1/2	3/8	1/2	4	3 1/2	2 1/2	13 1/8	1 7/8	1/2	14 5/8	6 7/8	2	3/8	8 5/8	5 7/8	7 1/2	5 1/4	8 3/8							6.0
2M	36	24	1 1/2	3/8	1/2	4	3 1/2	2 1/2	13 1/8	1 7/8	1/2	14 5/8	6 7/8	2	3/8	8 5/8	5 7/8	7 1/2	5 1/4	8 3/8							6.0
3																											
4																											
5																											

STANDARD SIGN
R3-57

WISCONSIN DEPT OF TRANSPORTATION

APPROVED *Matthew R. Rauch*
for State Traffic Engineer

DATE 2/23/23 PLATE NO. R3-57.5

PROJECT NO: _____ HWY: _____ COUNTY: _____ SHEET NO: **E**

7

7