
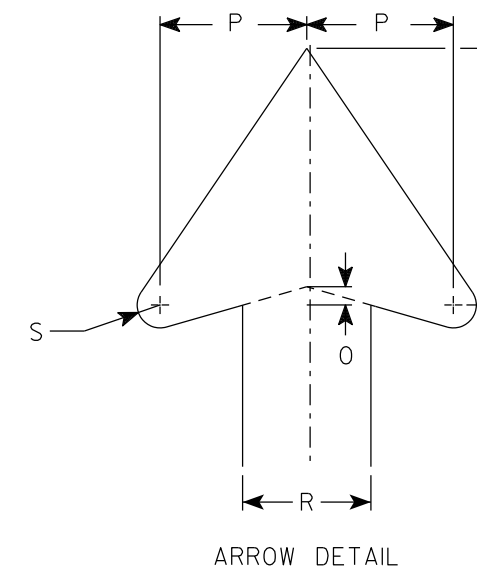


NOTES

1. Sign is Type II - Type H Reflective
2. Color:
Background - White
Message - Black
4. R3-6R is the same as R3-6L except curved portion of arrow points right.
5. The 6" border is non-reflective black.

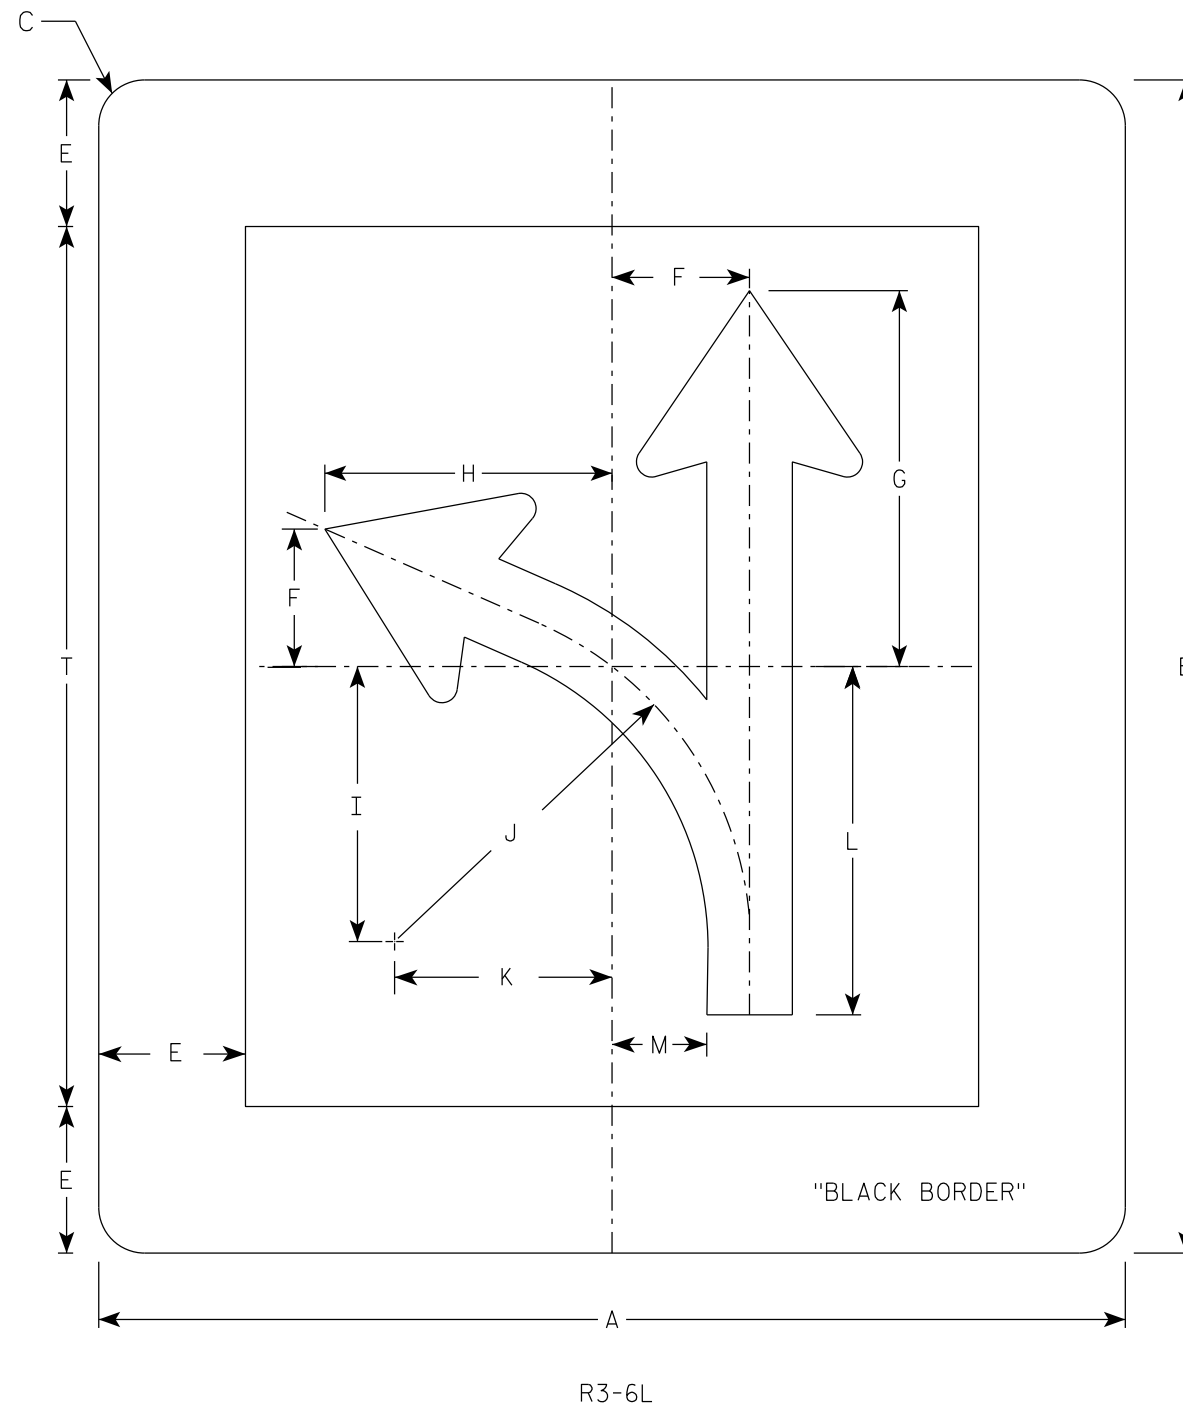

7

7

SIZE	A	B	C	D	E	F	G	H	I	J	K	L	M	N	O	P	Q	R	S	T	U	V	W	X	Y	Z	Area sq. ft.
1																											
2S	42	48	1 7/8		6	5 5/8	15 3/8	11 3/4	11 1/4	14 1/2	8 7/8	14 1/4	3 7/8	7	1/2	4		3 1/2	5/8	36							14.0
2M	42	48	1 7/8		6	5 5/8	15 3/8	11 3/4	11 1/4	14 1/2	8 7/8	14 1/4	3 7/8	7	1/2	4		3 1/2	5/8	36							14.0
3																											
4																											
5																											

STANDARD SIGN
R3-6

WISCONSIN DEPT OF TRANSPORTATION

APPROVED *Matthew R. Rauch*
for State Traffic Engineer

DATE 3/26/24 PLATE NO. R3-6.6