


NOTES

1. Sign is Type II - Type H Reflective
2. Color:  
Background - White  
Message - Black
3. Message Series - D

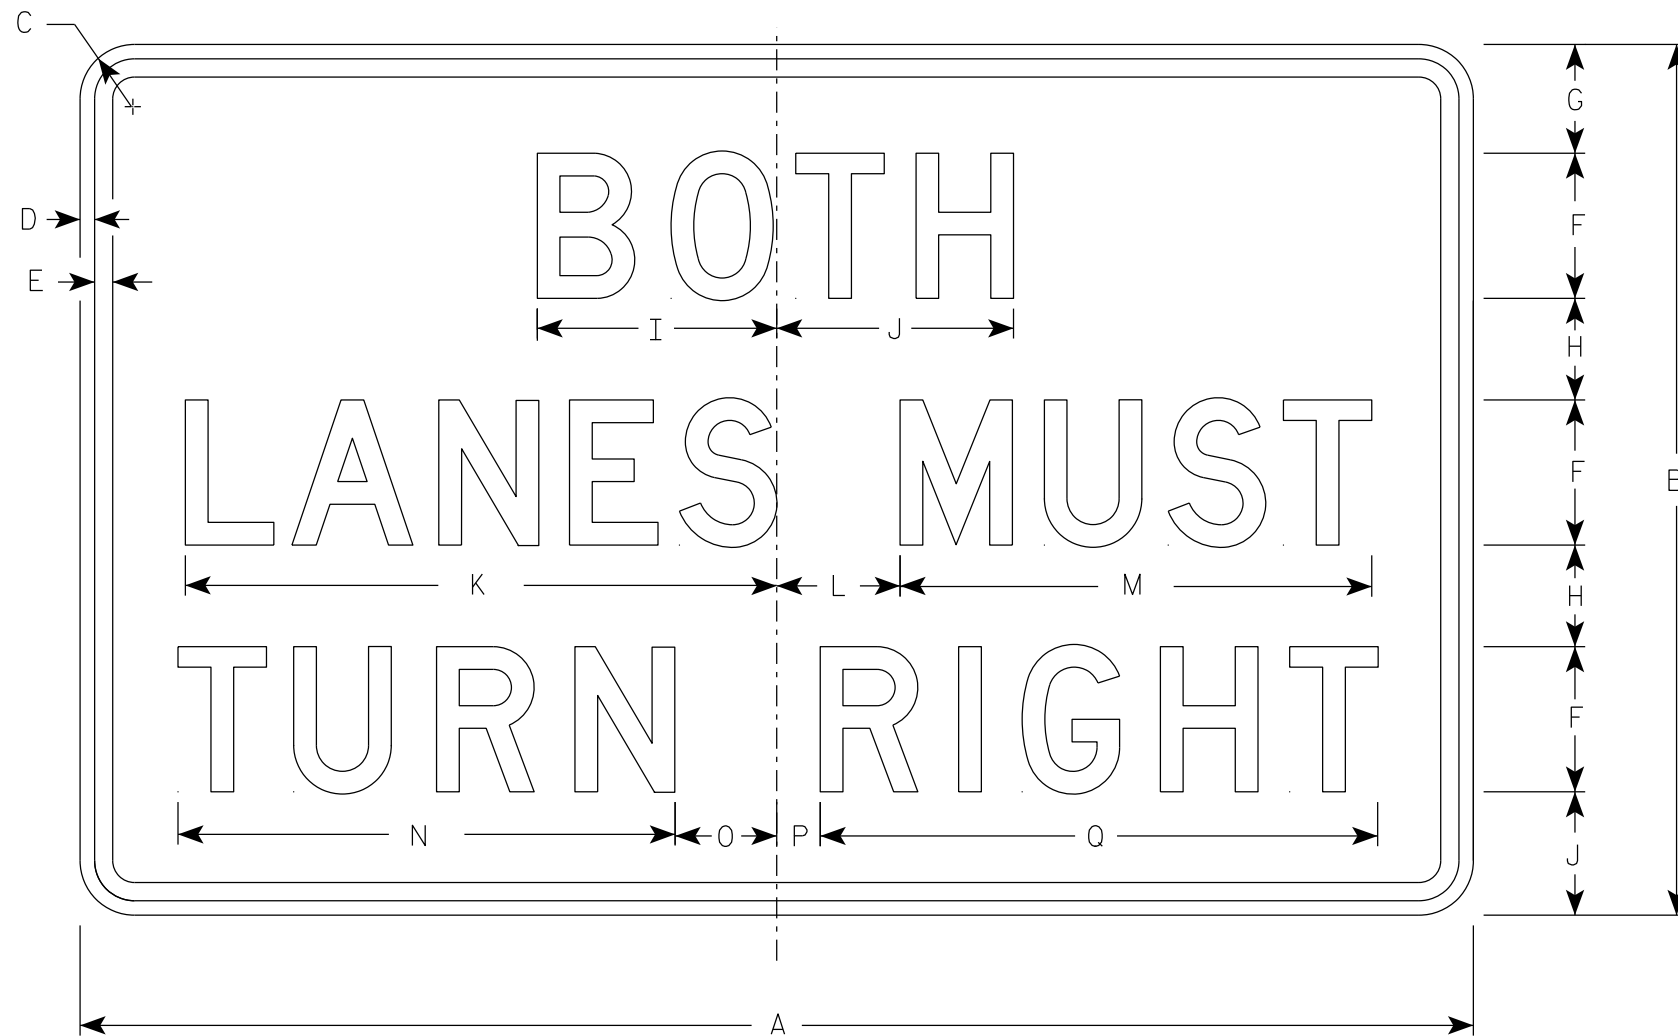

R3-7B

7

7

| SIZE | A  | B  | C     | D   | E   | F | G     | H     | I     | J     | K      | L     | M      | N      | O     | P     | Q      | R | S | T | U | V | W | X | Y | Z | Area<br>sq. ft. |
|------|----|----|-------|-----|-----|---|-------|-------|-------|-------|--------|-------|--------|--------|-------|-------|--------|---|---|---|---|---|---|---|---|---|-----------------|
| 1    |    |    
| 2S   | 48 | 30 | 1 7/8 | 1/2 | 5/8 | 5 | 3 3/4 | 3 1/2 | 8 1/4 | 8 1/8 | 20 3/8 | 4 1/4 | 16 1/4 | 17 1/8 | 3 1/2 | 1 1/2 | 19 1/4 |   |   |   |   |   |   |   |   |   | 10.0            |
| 2M   | 48 | 30 | 1 7/8 | 1/2 | 5/8 | 5 | 3 3/4 | 3 1/2 | 8 1/4 | 8 1/8 | 20 3/8 | 4 1/4 | 16 1/4 | 17 1/8 | 3 1/2 | 1 1/2 | 19 1/4 |   |   |   |   |   |   |   |   |   | 10.0            |
| 3    |    |    
| 4    |    |    
| 5    |    |    

STANDARD SIGN  
R3-7B

---

WISCONSIN DEPT OF TRANSPORTATION

APPROVED *Matthew R. Rauch*  
for State Traffic Engineer

DATE 3/27/24 PLATE NO. R3-7B.3

PROJECT NO: \_\_\_\_\_ HWY: \_\_\_\_\_ COUNTY: \_\_\_\_\_ SHEET NO: \_\_\_\_\_ **E**