


NOTES

1. Sign is Type II - Type H Reflective
2. Color:  
Background - White  
Message - Black
3. Message Series - D

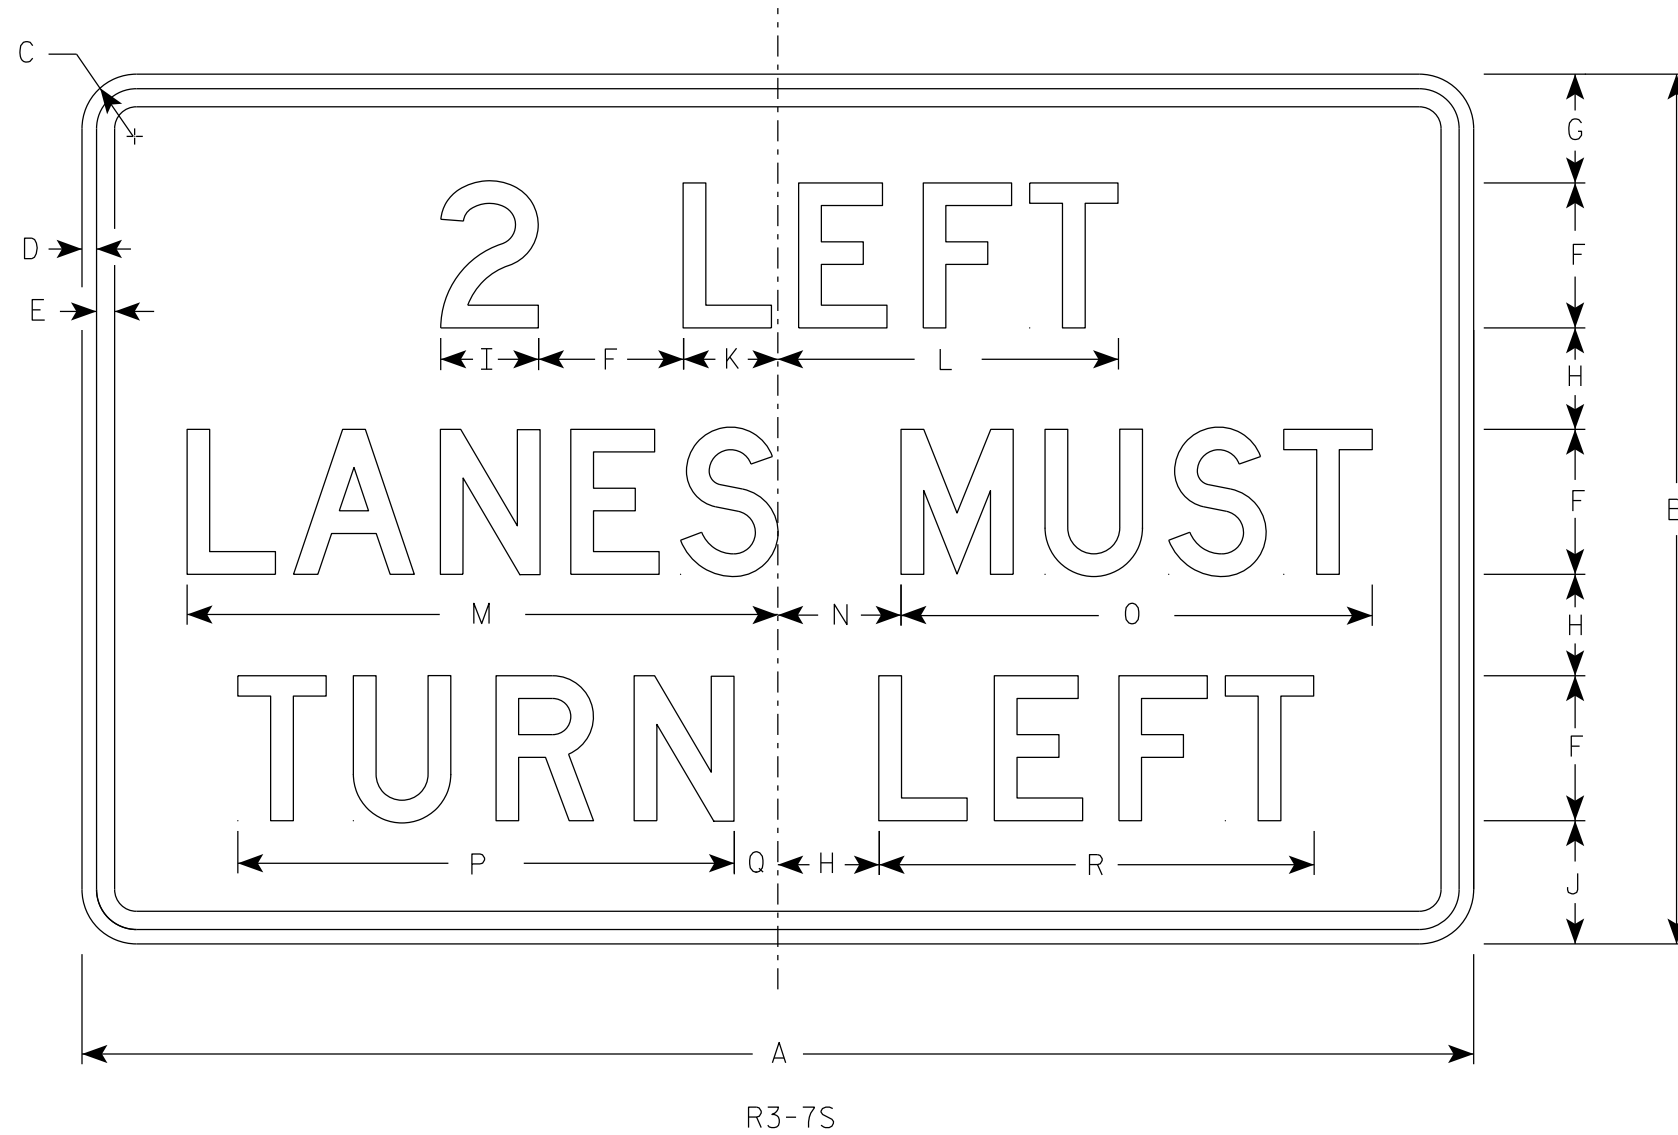

7

7

SIZE	A	B	C	D	E	F	G	H	I	J	K	L	M	N	O	P	Q	R	S	T	U	V	W	X	Y	Z	Area sq. ft.
1	48	30	1 7/8	1/2	5/8	5	3 3/4	3 1/2	3 3/8	4 1/4	3 1/4	11 3/4	20 3/8	4 1/4	16 1/4	17 1/8	1 1/2	15									10.0
2S	48	30	1 7/8	1/2	5/8	5	3 3/4	3 1/2	3 3/8	4 1/4	3 1/4	11 3/4	20 3/8	4 1/4	16 1/4	17 1/8	1 1/2	15									10.0
2M	48	30	1 7/8	1/2	5/8	5	3 3/4	3 1/2	3 3/8	4 1/4	3 1/4	11 3/4	20 3/8	4 1/4	16 1/4	17 1/8	1 1/2	15									10.0
3																											
4																											
5																											

STANDARD SIGN  
R3-7S

WISCONSIN DEPT OF TRANSPORTATION

APPROVED *Matthew R. Rauch*  
for State Traffic Engineer

DATE 3/27/24 PLATE NO. R3-7S.5

PROJECT NO: \_\_\_\_\_ HWY: \_\_\_\_\_ COUNTY: \_\_\_\_\_ SHEET NO: \_\_\_\_\_ **E**