
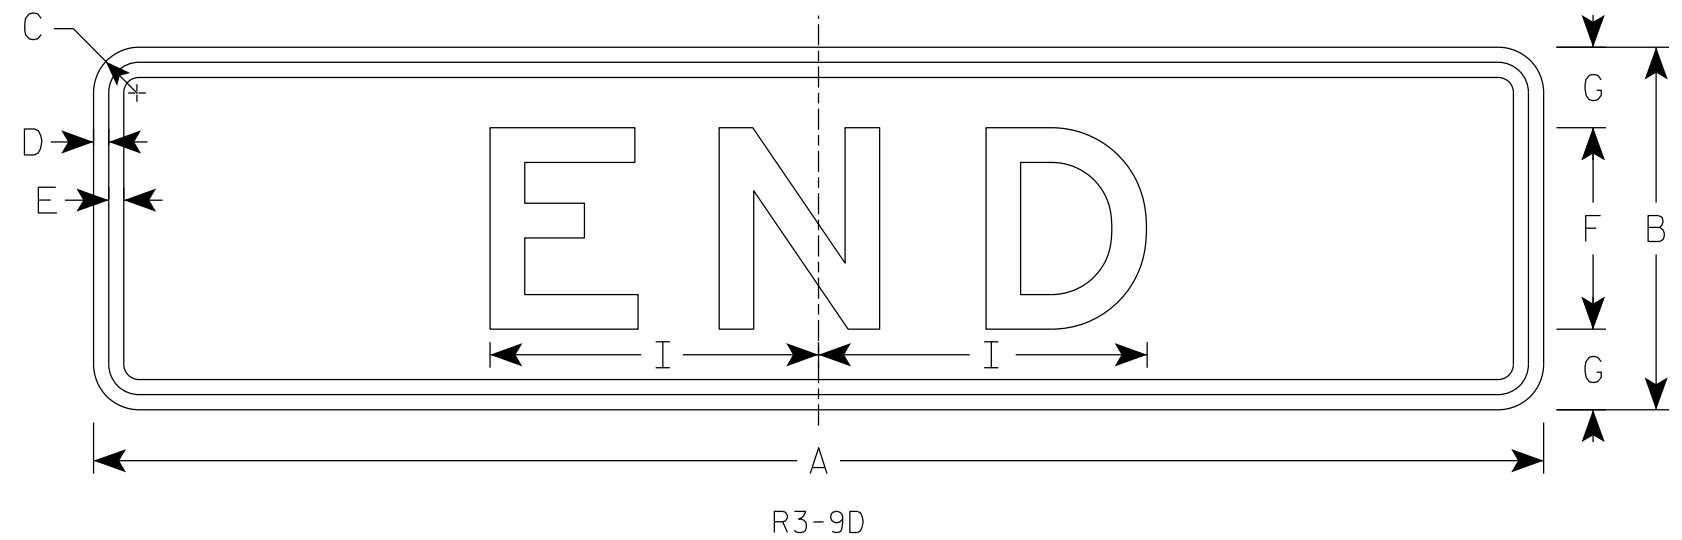


NOTES

1. Sign is Type II - Type H Reflective
2. Color:  
Background - White  
Message - Black
3. Message Series - E

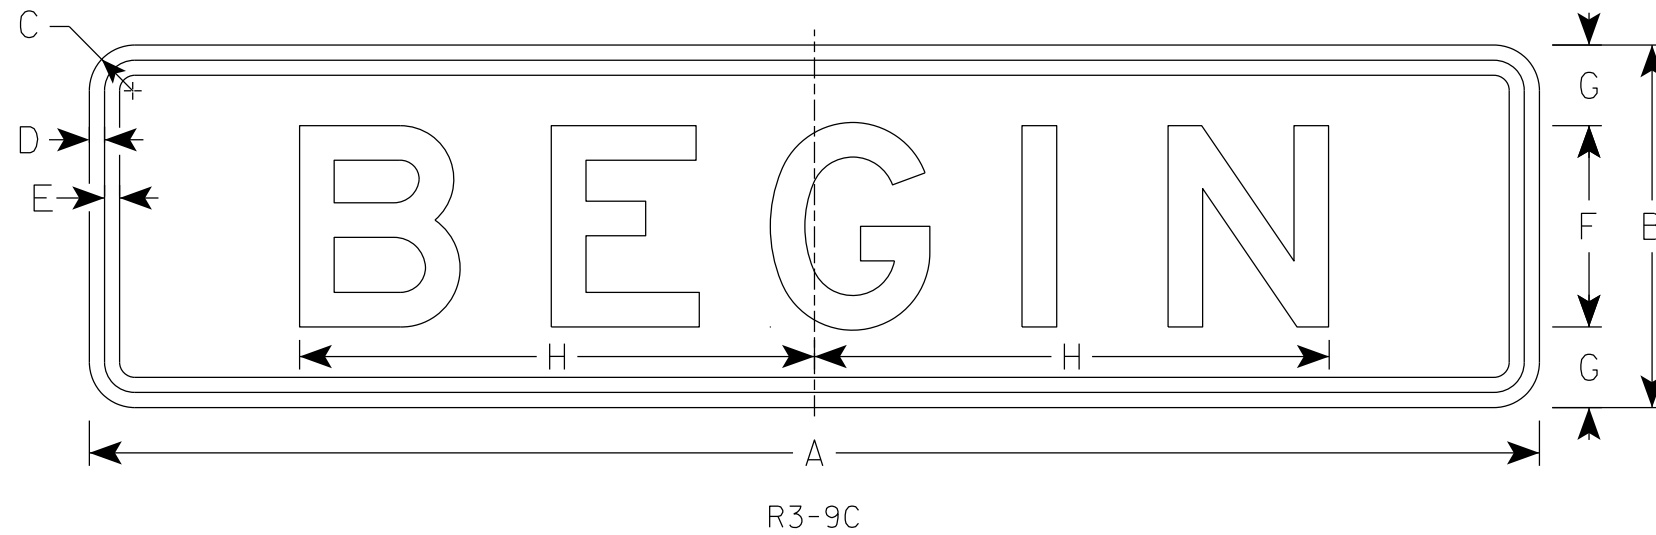

SIZE	A	B	C	D	E	F	G	H	I	J	K	L	M	N	O	P	Q	R	S	T	U	V	W	X	Y	Z	Area sq. ft.
1																											
2S	24	6	1 1/2	3/8	3/8	3	1 1/2	7 3/4	4 7/8																		1.0
2M	24	6	1 1/2	3/8	3/8	3	1 1/2	7 3/4	4 7/8																		1.0
3	36	9	1 1/2	3/8	3/8	5	2	12 3/4	8 1/8																		2.25
4																											
5																											

STANDARD SIGN  
R3-9C & R3-9D

WISCONSIN DEPT OF TRANSPORTATION

APPROVED *Matthew R. Rauch*  
for State Traffic Engineer

DATE 2/23/23 PLATE NO. R3-9C.4

7

7