


NOTES

1. Sign is Type II - Type H Reflective
2. Color:
Background - White
Message - Black
3. Message Series - C

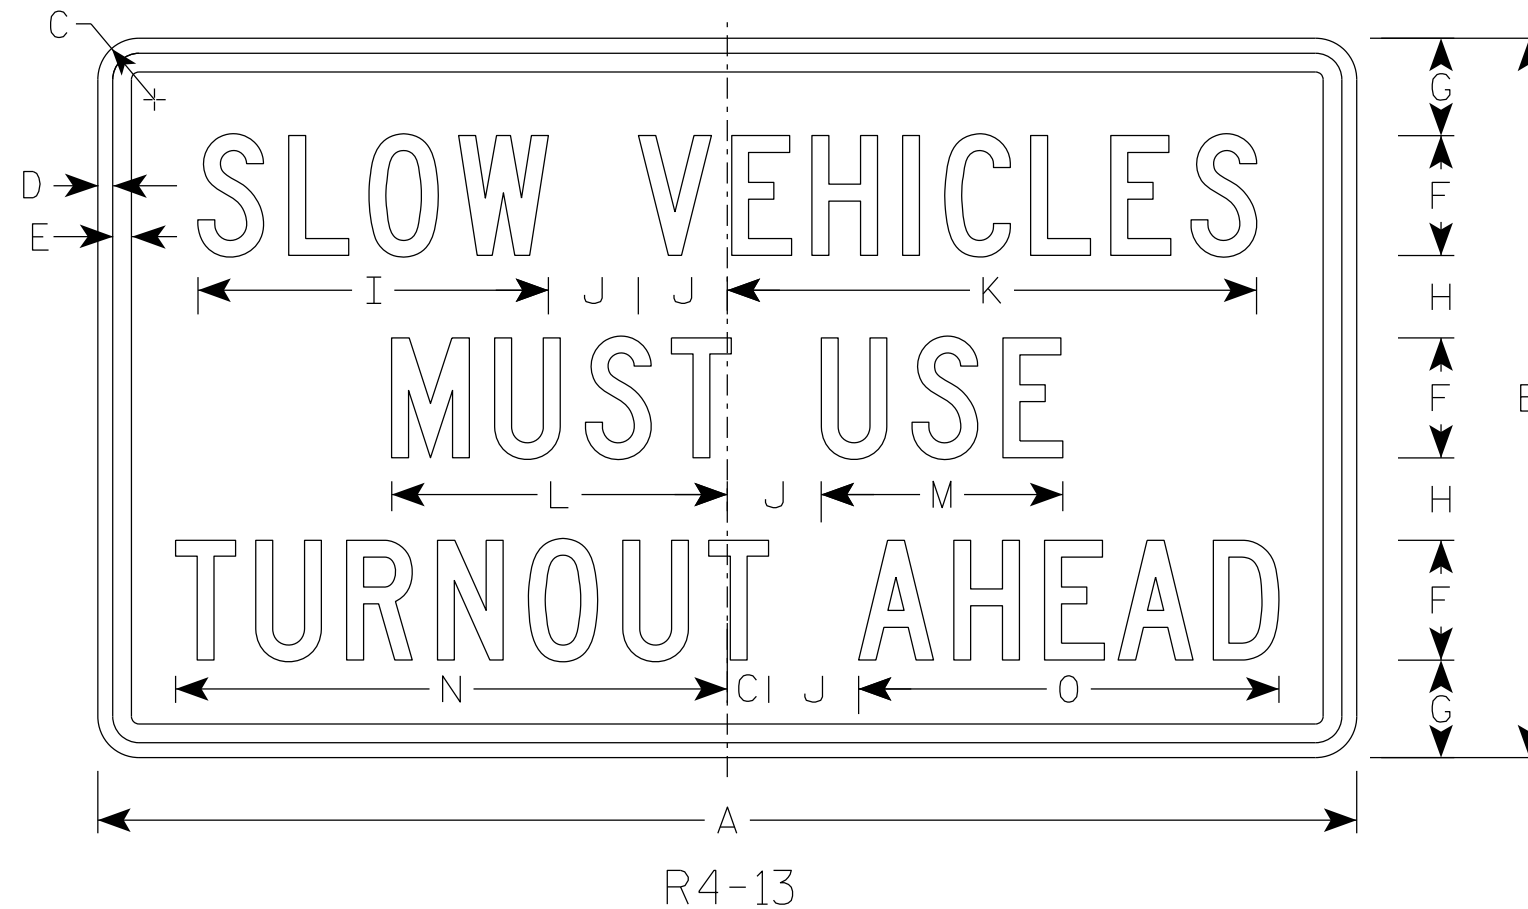

7

7

SIZE	A	B	C	D	E	F	G	H	I	J	K	L	M	N	O	P	Q	R	S	T	U	V	W	X	Y	Z	Area sq. ft.
1																											
2S	42	24	1 7/8	1/2	5/8	4	3 1/4	2 3/4	11 3/4	3	17 3/4	11 1/4	8	18 3/8	14												7.0
2M																											
3																											
4																											
5																											

STANDARD SIGN
R4-13

WISCONSIN DEPT OF TRANSPORTATION

APPROVED *Matthew R. Rauch*
for State Traffic Engineer

DATE 8/17/23 PLATE NO. R4-13.2

PROJECT NO: _____ HWY: _____ COUNTY: _____ SHEET NO: **E**