


NOTES

1. Sign is Type II - Type H Reflective
2. Color:
Background - White
Message - Black
3. Message Series - D

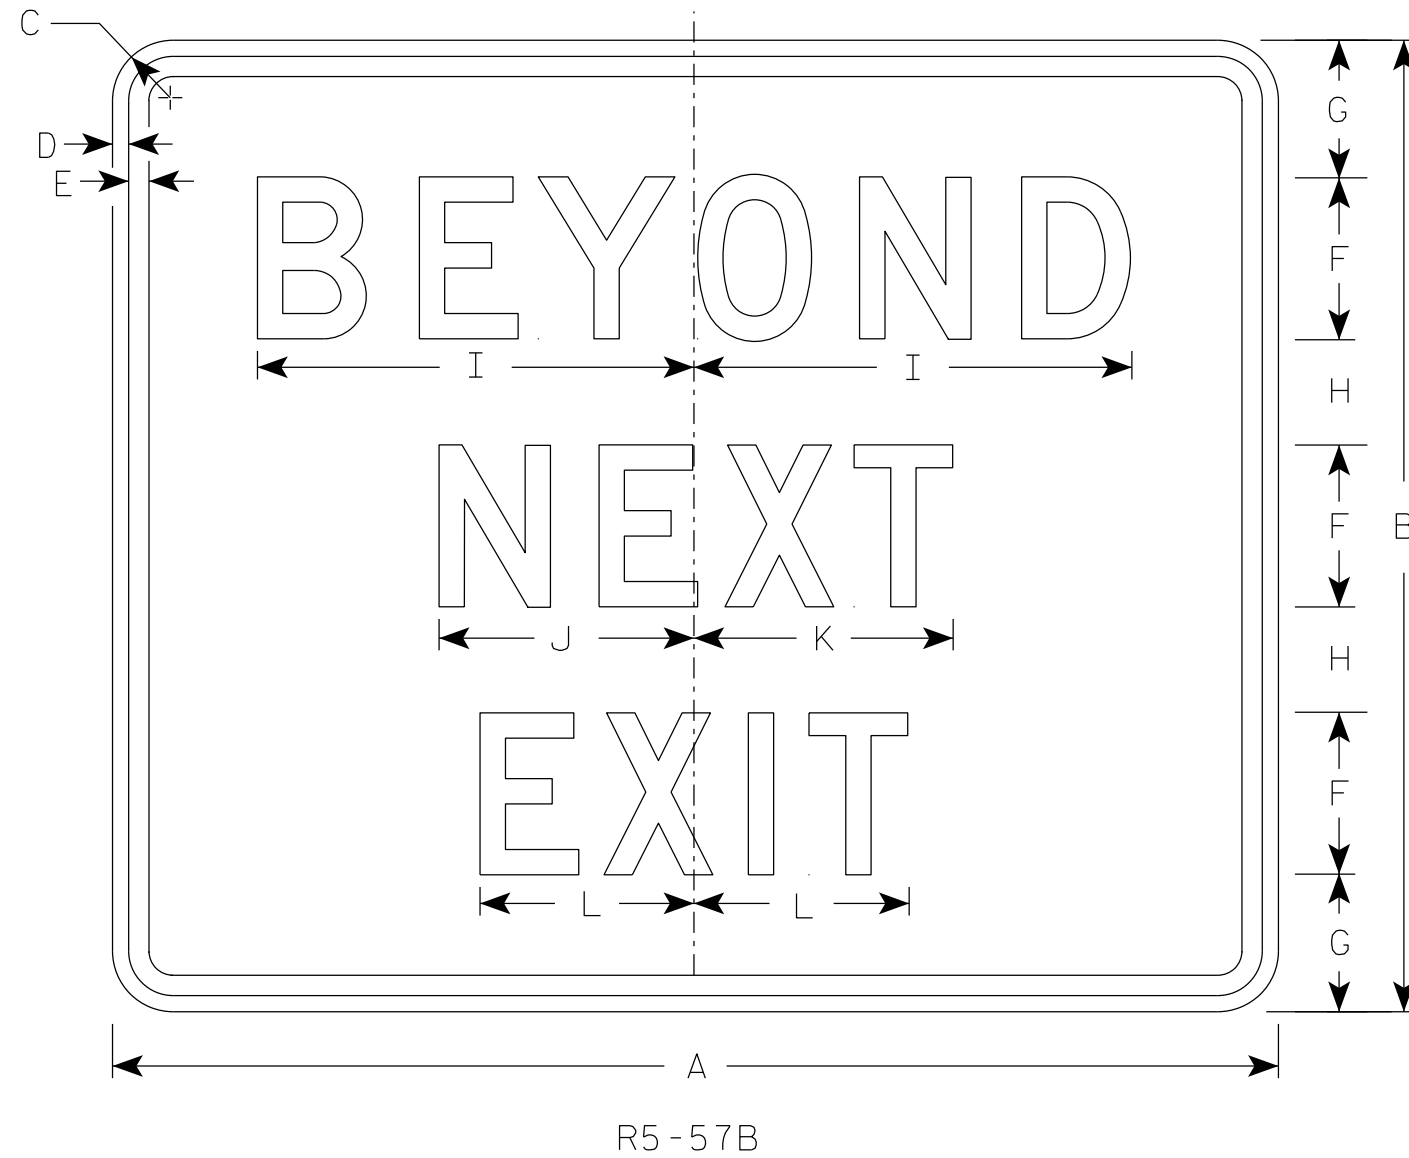

7

7

SIZE	A	B	C	D	E	F	G	H	I	J	K	L	M	N	O	P	Q	R	S	T	U	V	W	X	Y	Z	Area sq. ft.
1																											
2S	36	30	1 7/8	1/2	5/8	5	4 1/4	3 1/4	13 1/2	7 7/8	8	6 5/8															7.5
2M	36	30	1 7/8	1/2	5/8	5	4 1/4	3 1/4	13 1/2	7 7/8	8	6 5/8															7.5
3																											
4																											
5																											

STANDARD SIGN
R5-57B

WISCONSIN DEPT OF TRANSPORTATION

APPROVED *Matthew R Rauch*
for State Traffic Engineer

DATE 8/30/23 PLATE NO. R5-57B.6

PROJECT NO: _____ HWY: _____ COUNTY: _____ SHEET NO: **E**