


NOTES

1. Sign is Type II - Type H Reflective
2. Color: Background - White
Message - Black
3. Message Series - D

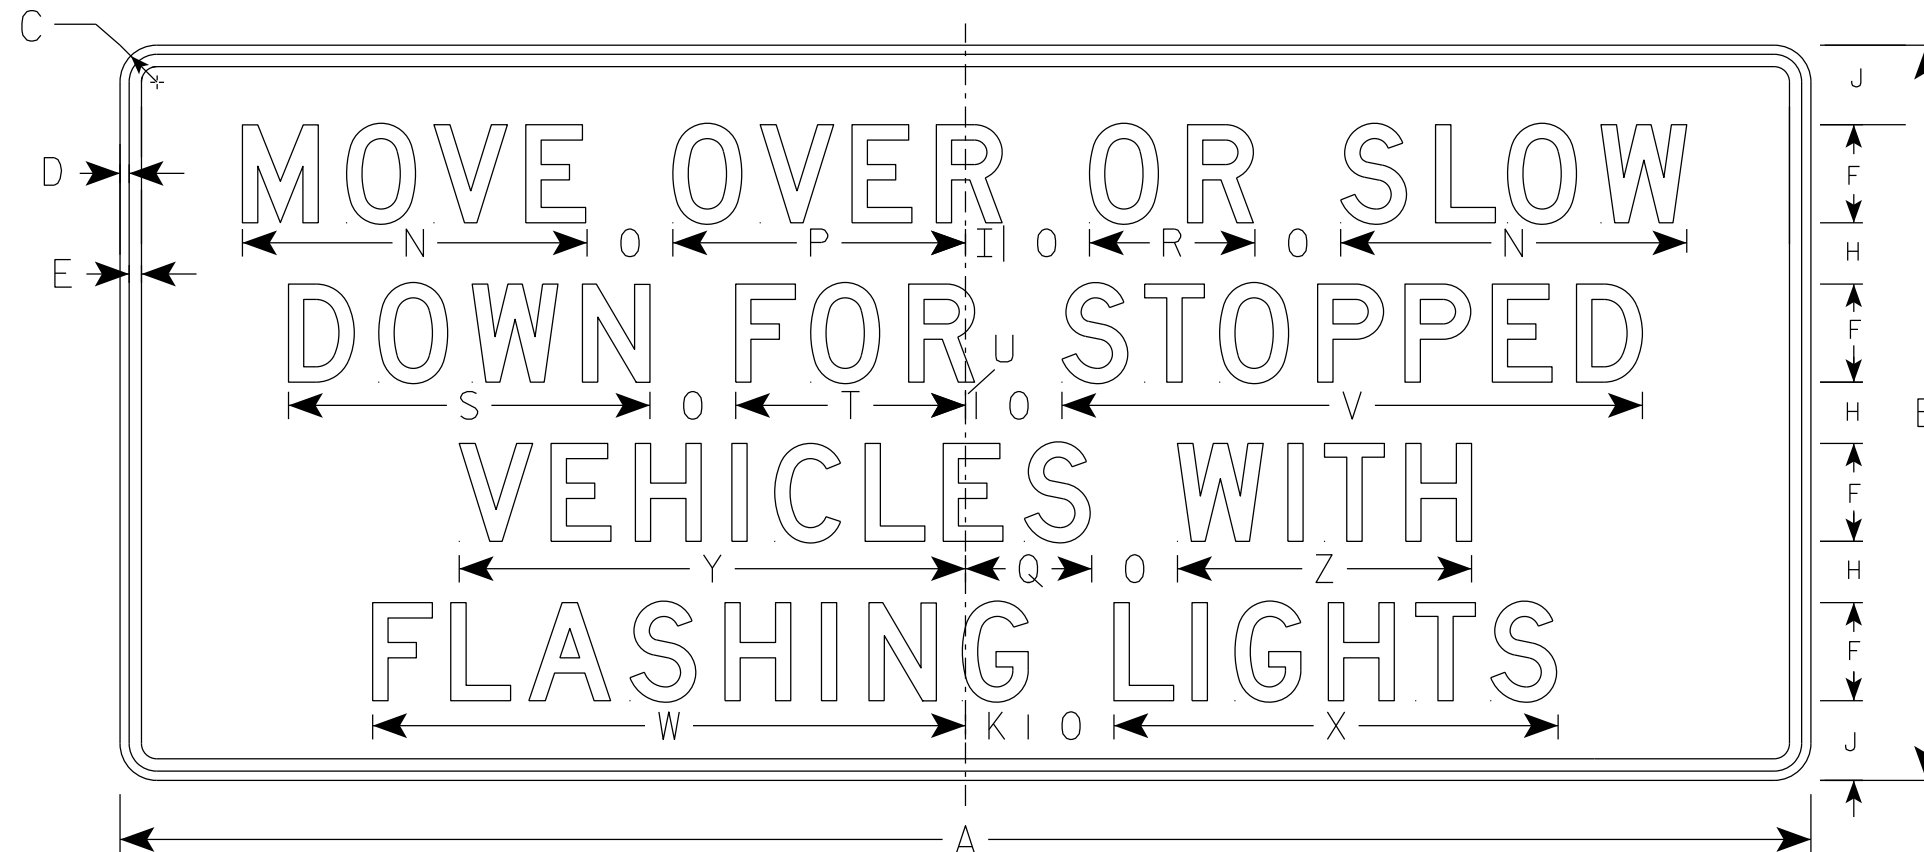

7

7

SIZE	A	B	C	D	E	F	G	H	I	J	K	L	M	N	O	P	Q	R	S	T	U	V	W	X	Y	Z	Area sq. ft.
1																											
2S	48	24	1 7/8	3/8	3/8	3		2 1/4	1 1/4	2 5/8	1 3/4			10 1/4	2 1/2	8 5/8	3 3/4	4 7/8	10 5/8	6 7/8	1/4	17 1/4	17 1/2	13 1/4	15 1/8	8 7/8	8.0
2M	48	24	1 7/8	3/8	3/8	3		2 1/4	1 1/4	2 5/8	1 3/4			10 1/4	2 1/2	8 5/8	3 3/4	4 7/8	10 5/8	6 7/8	1/4	17 1/4	17 1/2	13 1/4	15 1/8	8 7/8	8.0
3																											
4	138	60	3	3/4	1	8		5	3 1/8	6 1/2	5			28 1/4	7	23 7/8	10 3/8	13 1/2	29 1/2	18 3/4	7/8	47 3/8	48 3/8	36 1/4	41 3/8	24	57.5
5	138	60	3	3/4	1	8		5	3 1/8	6 1/2	5			28 1/4	7	23 7/8	10 3/8	13 1/2	29 1/2	18 3/4	7/8	47 3/8	48 3/8	36 1/4	41 3/8	24	57.5

STANDARD SIGN
R5-60

WISCONSIN DEPT OF TRANSPORTATION

APPROVED *Matthew R Rauch*
for State Traffic Engineer

DATE 8/30/23 PLATE NO. R5-60.5

PROJECT NO: _____ HWY: _____ COUNTY: _____ SHEET NO: **E**