


NOTES

1. Sign is Type II - Type H Reflective
2. Color:
Background - White
Message - Black
3. Message Series - C

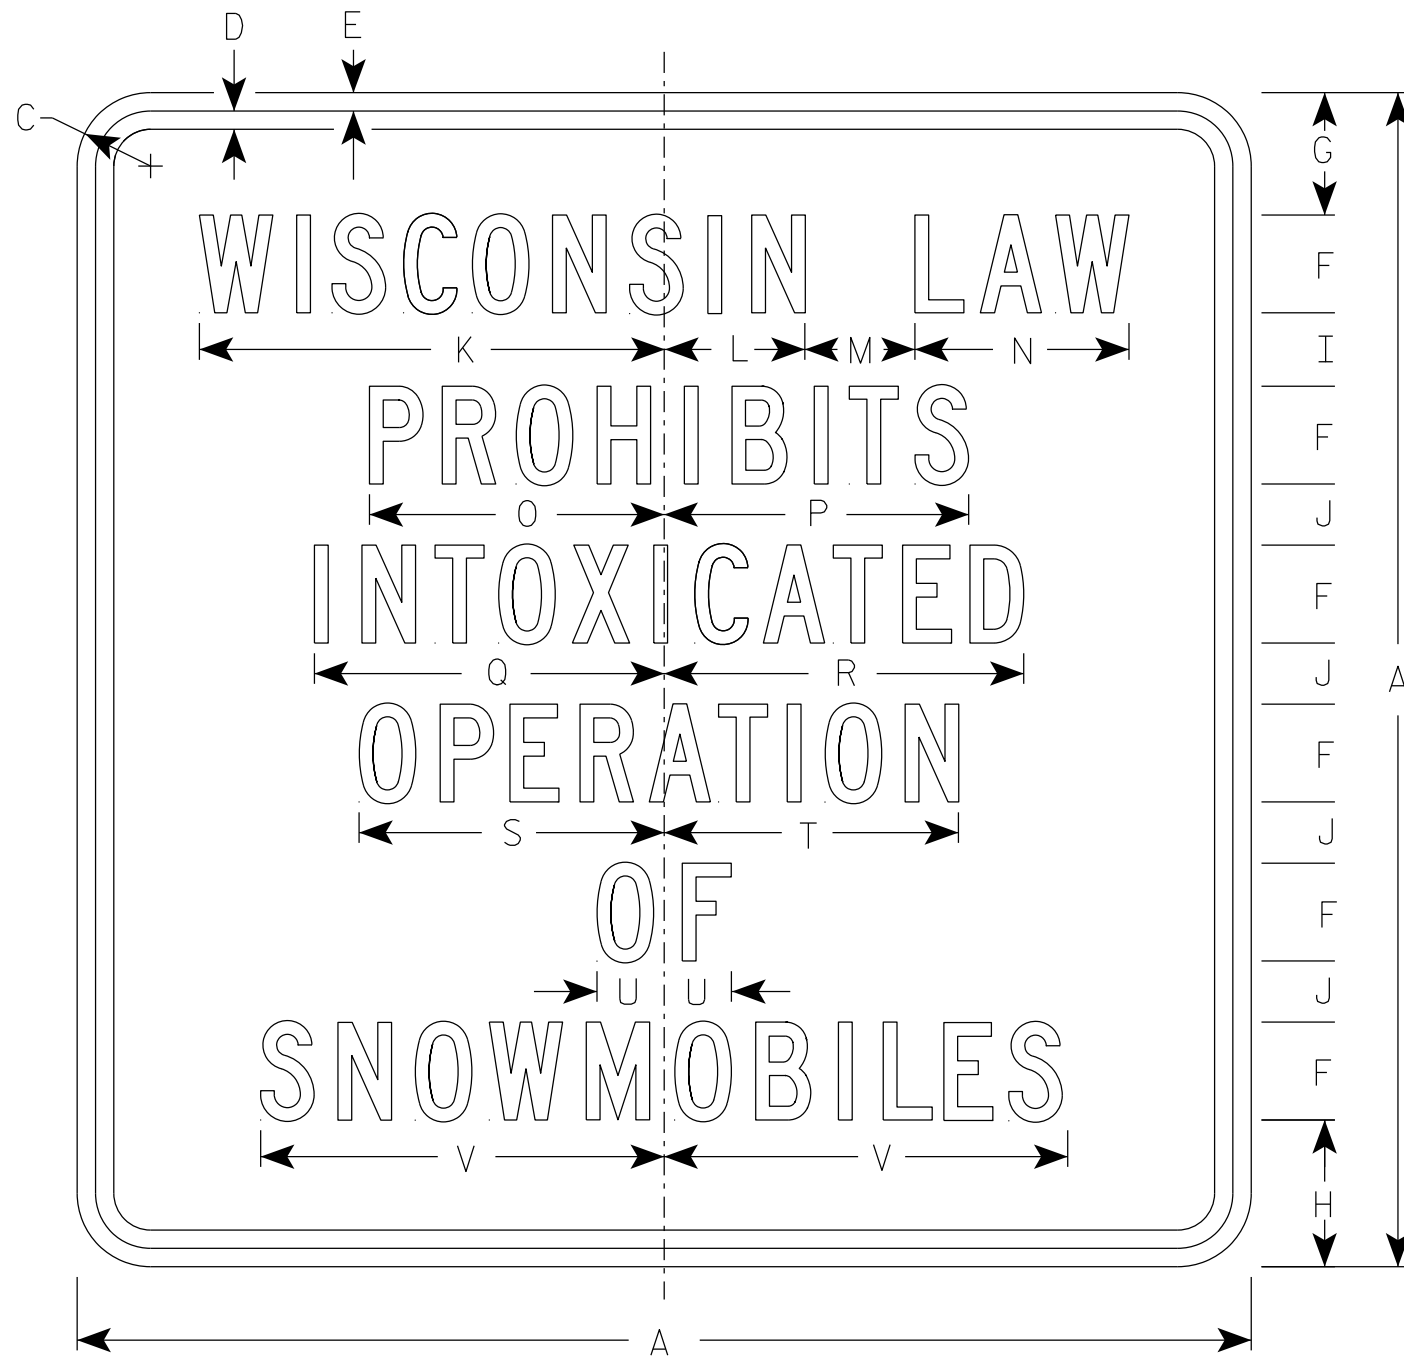

R5-96

SIZE	A	B	C	D	E	F	G	H	I	J	K	L	M	N	O	P	Q	R	S	T	U	V	W	X	Y	Z	Area sq. ft.
1	18		1 1/2	3/8	3/8	1 1/2	1 7/8	2	1 1/8	1	7 1/8	2 1/8	1 3/4	3 1/4	4 1/2	4 3/4	5 3/8	5 1/2	4 3/4	4 1/2	1	6 1/8				2.25	
2S	24		1 1/2	3/8	3/8	2	2 1/2	3	1 1/2	1 1/4	9 1/2	2 7/8	2 1/4	4 3/8	6	6 1/4	7 1/8	7 3/8	6 1/4	6	1 3/8	8 1/4				4.00	
2M	24		1 1/2	3/8	3/8	2	2 1/2	3	1 1/2	1 1/4	9 1/2	2 7/8	2 1/4	4 3/8	6	6 1/4	7 1/8	7 3/8	6 1/4	6	1 3/8	8 1/4				4.00	
3																											
4																											
5																											

STANDARD SIGN
R5-96

WISCONSIN DEPT OF TRANSPORTATION

APPROVED *Matthew R. Rauch*
For State Traffic Engineer

DATE 8/30/23 PLATE NO. R5-96.5

PROJECT NO: _____ HWY: _____ COUNTY: _____ SHEET NO: **E**

7

7