


NOTES

1. Sign is Type II - Type H Reflective
2. Color:
Background - White
Message - Black
3. Message Series - See note 4
4. Lines 1 and 2 are Series C
Lines 3 and 4 are Series B

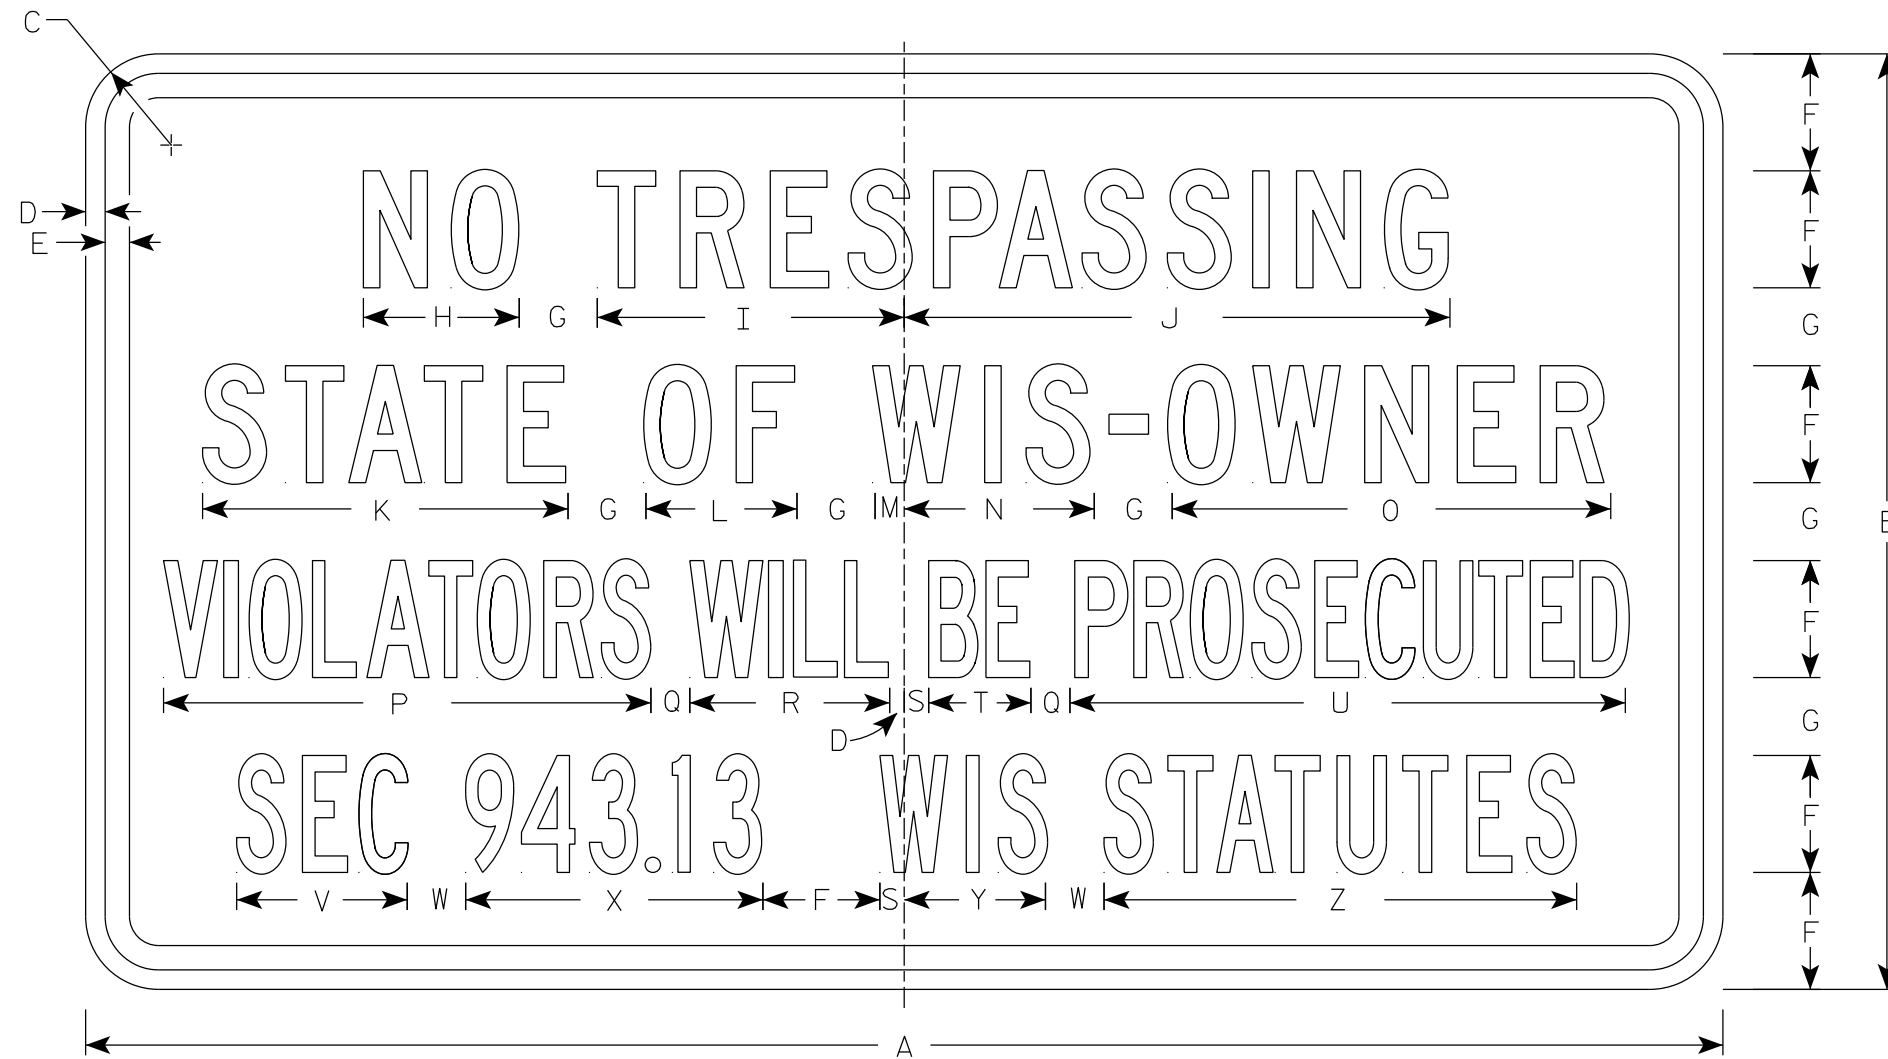

R5-98

SIZE	A	B	C	D	E	F	G	H	I	J	K	L	M	N	O	P	Q	R	S	T	U	V	W	X	Y	Z	Area sq. ft.
1																											
2S	42	24	1 7/8	1/2	5/8	3	2	4	7 7/8	14	9 3/8	3 7/8	3/4	4 7/8	11 1/4	12 1/2	1	5 1/8	5/8	2 5/8	14 1/4	4 3/8	1 1/2	7 5/8	3 5/8	12 1/8	7.00
2M	42	24	1 7/8	1/2	5/8	3	2	4	7 7/8	14	9 3/8	3 7/8	3/4	4 7/8	11 1/4	12 1/2	1	5 1/8	5/8	2 5/8	14 1/4	4 3/8	1 1/2	7 5/8	3 5/8	12 1/8	7.00
3																											
4																											
5																											

STANDARD SIGN
R5-98

WISCONSIN DEPT OF TRANSPORTATION

APPROVED *Matthew R Rauch*
for State Traffic Engineer

DATE 8/30/23 PLATE NO. R5-98.7

PROJECT NO: _____ HWY: _____ COUNTY: _____ SHEET NO: **E**