


NOTES

1. Sign is Type II - Type H Reflective
2. Color:
  - Background - White
  - Message - Black
3. Message Series - Lines 1 and 2 are Series B.  
Line 3 is Series D.  
Lines 4 and 5 are Series C.

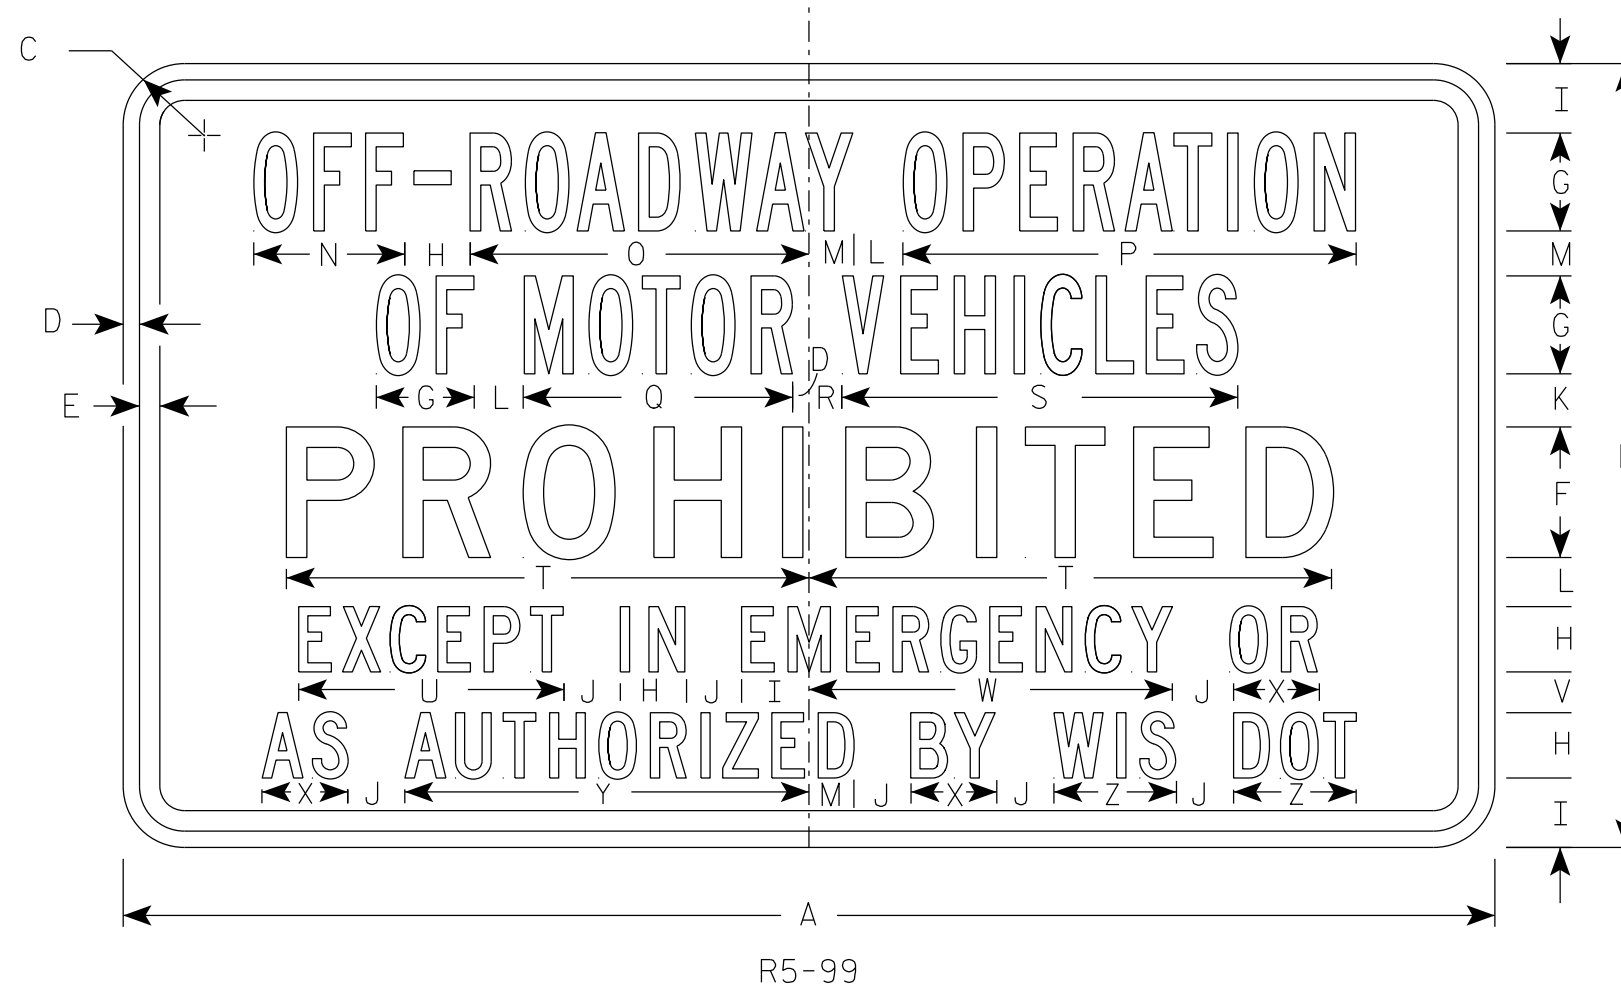

7

7

SIZE	A	B	C	D	E	F	G	H	I	J	K	L	M	N	O	P	Q	R	S	T	U	V	W	X	Y	Z	Area sq. ft.
1																											
2S	42	24	1 7/8	1/2	5/8	4	3	2	2 1/8	1 3/4	1 5/8	1 1/2	1 3/8	4 5/8	10 3/8	13 7/8	8 1/4	1	12 1/8	16	8 1/8	1 1/4	11 1/8	2 5/8	12 3/8	3 3/4	7.00
2M	42	24	1 7/8	1/2	5/8	4	3	2	2 1/8	1 3/4	1 5/8	1 1/2	1 3/8	4 5/8	10 3/8	13 7/8	8 1/4	1	12 1/8	16	8 1/8	1 1/4	11 1/8	2 5/8	12 3/8	3 3/4	7.00
3																											
4																											
5																											

STANDARD SIGN  
R5-99

WISCONSIN DEPT OF TRANSPORTATION

APPROVED *Matthew R. Rauch*  
for State Traffic Engineer

DATE 8/30/23 PLATE NO. R5-99.7

PROJECT NO: \_\_\_\_\_ HWY: \_\_\_\_\_ COUNTY: \_\_\_\_\_ SHEET NO: **E**