


NOTES

1. Sign is Type II - Type H Reflective
2. Color:
Background - White
Message - Black
3. Message Series - C

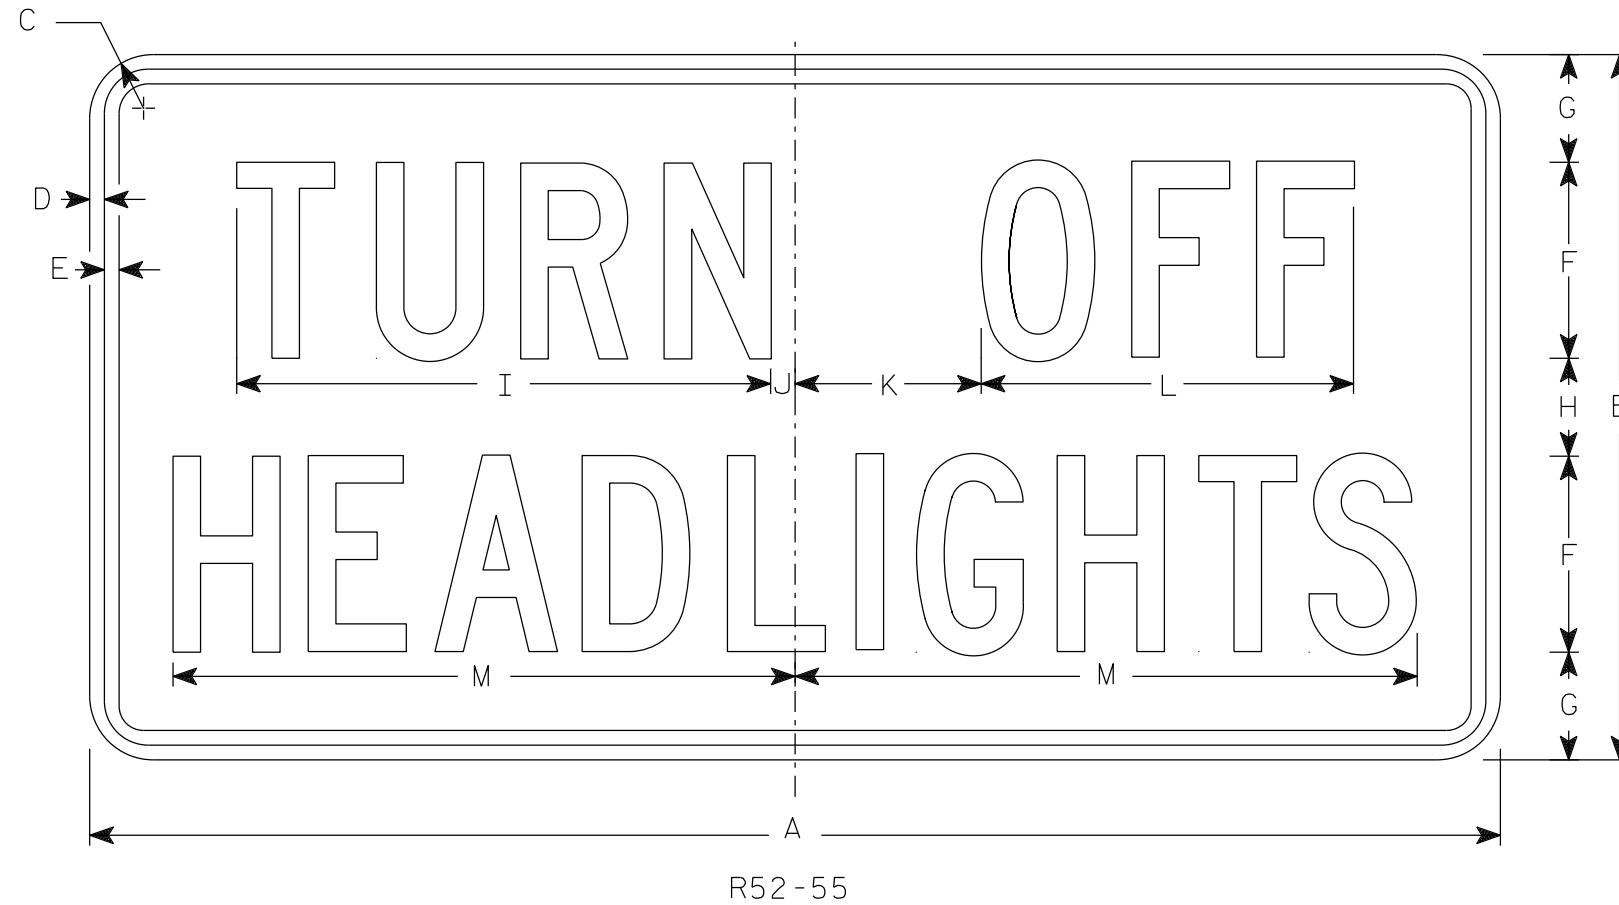

7

7

SIZE	A	B	C	D	E	F	G	H	I	J	K	L	M	N	O	P	Q	R	S	T	U	V	W	X	Y	Z	Area sq. ft.
1																											
2S	36	18	1 1/2	3/8	1/2	5	2 3/4	2 1/2	13 5/8	5/8	4 3/4	9 1/2	15 7/8														4.5
2M	36	18	1 1/2	3/8	1/2	5	2 3/4	2 1/2	13 5/8	5/8	4 3/4	9 1/2	15 7/8														4.5
3																											
4																											
5																											

STANDARD SIGN
R52-55

WISCONSIN DEPT OF TRANSPORTATION

APPROVED *Matthew R. Rauch*
for State Traffic Engineer

DATE 2/9/24 PLATE NO. R52-55.8

PROJECT NO: _____ HWY: _____ COUNTY: _____ SHEET NO: **E**