


NOTES

1. Sign is Type II - Type H Reflective
2. Color:  
Background - Green  
Message - White
3. Message Series - E

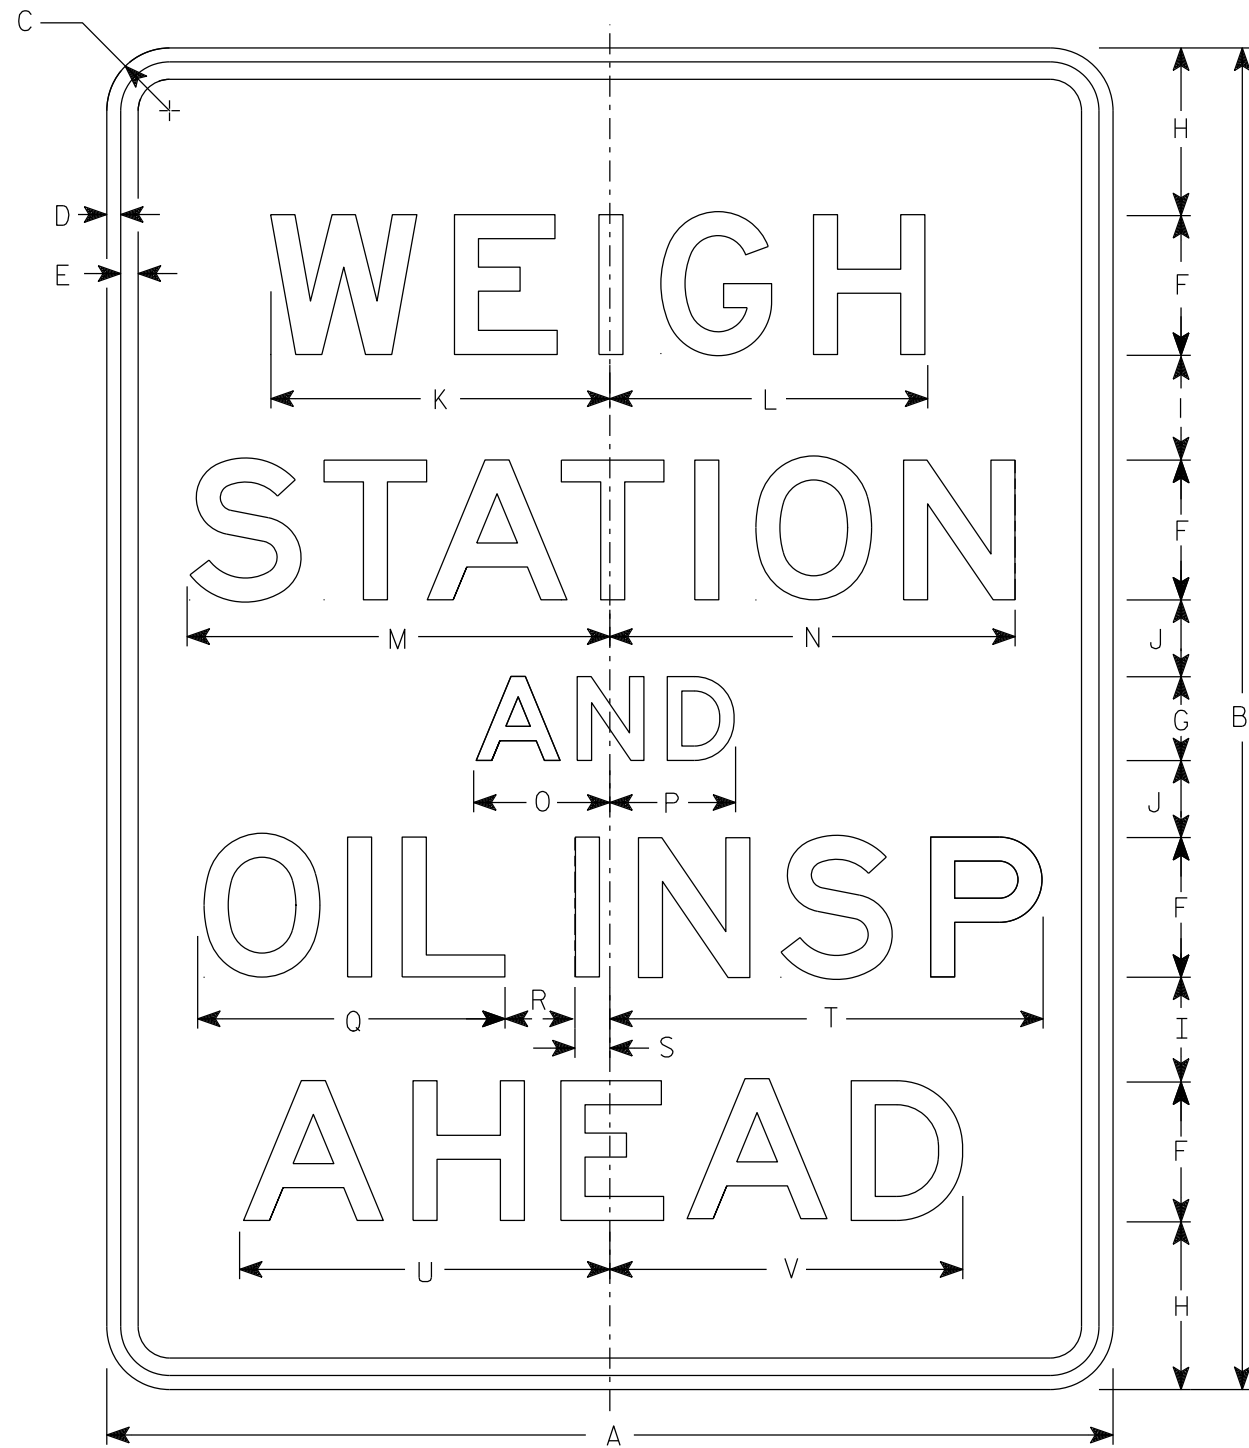

R52-57A

SIZE	A	B	C	D	E	F	G	H	I	J	K	L	M	N	O	P	Q	R	S	T	U	V	W	X	Y	Z	Area sq. ft.
1																											
2S	36	48	1 7/8	1/2	5/8	5	3	6	3 3/4	2 3/4	12 1/8	11 3/8	15 1/8	14 1/2	4 7/8	4 1/2	11	2 1/2	1 1/4	15 1/2	13 1/4	12 5/8				12.0	
2M	36	48	1 7/8	1/2	5/8	5	3	6	3 3/4	2 3/4	12 1/8	11 3/8	15 1/8	14 1/2	4 7/8	4 1/2	11	2 1/2	1 1/4	15 1/2	13 1/4	12 5/8				12.0	
3																											
4																											
5																											

STANDARD SIGN  
R52-57A

WISCONSIN DEPT OF TRANSPORTATION

APPROVED *Matthew R. Rauch*  
for State Traffic Engineer

DATE 2/9/24 PLATE NO. R52-57A.6

PROJECT NO: \_\_\_\_\_ HWY: \_\_\_\_\_ COUNTY: \_\_\_\_\_ SHEET NO: **E**

7

7