


NOTES

1. Sign is Type II - Type H Reflective
2. Color:  
Background - White  
Message - Black
3. Message Series - B

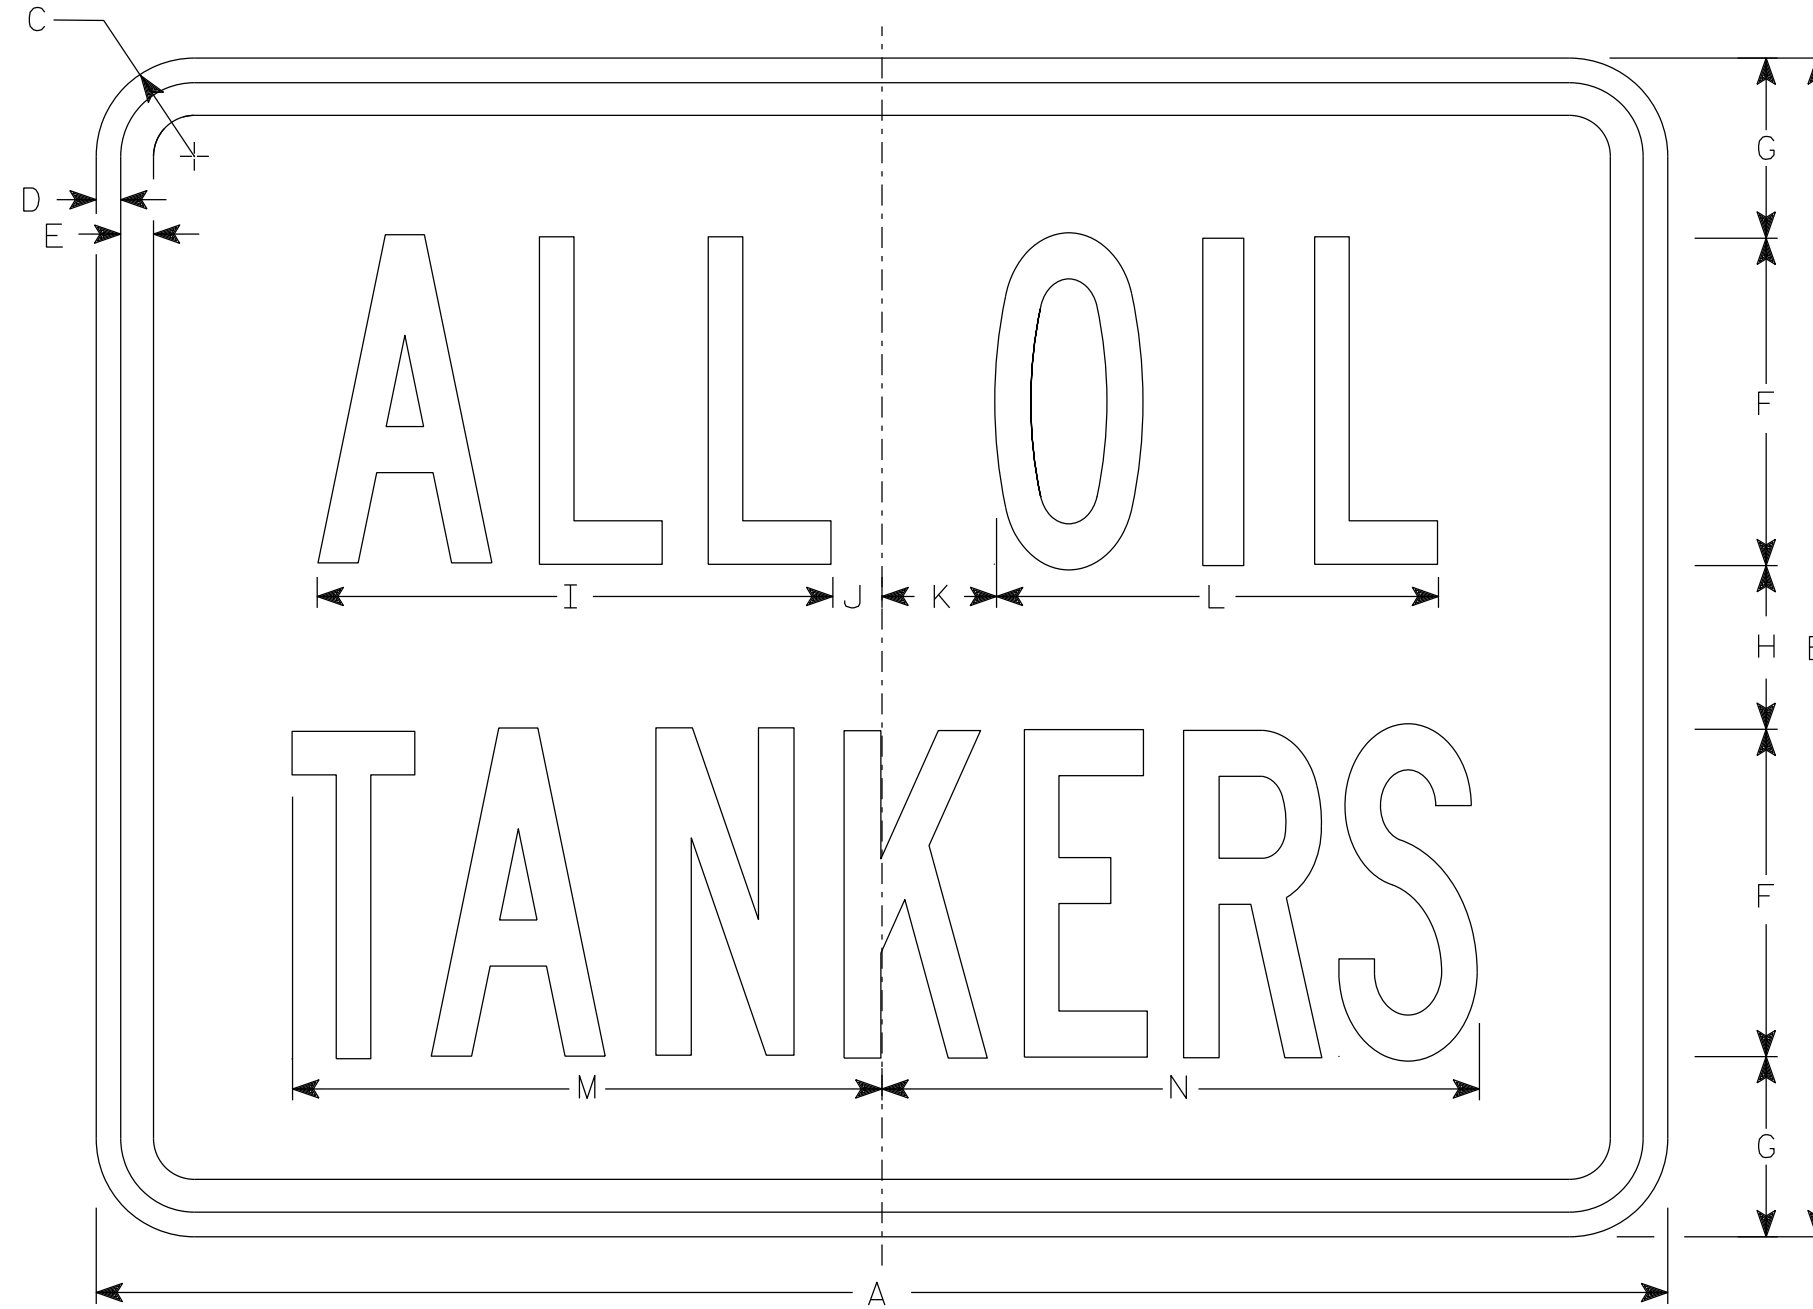

R52-59

SIZE	A	B	C	D	E	F	G	H	I	J	K	L	M	N	O	P	Q	R	S	T	U	V	W	X	Y	Z	Area sq. ft.
1																											
2S	24	18	1 1/2	3/8	1/2	5	2 3/4	2 1/2	7 7/8	3/4	1 3/4	6 3/4	9	9 1/8													3.0
2M	24	18	1 1/2	3/8	1/2	5	2 3/4	2 1/2	7 7/8	3/4	1 3/4	6 3/4	9	9 1/8													3.0
3																											
4																											
5																											

STANDARD SIGN  
R52-59

WISCONSIN DEPT OF TRANSPORTATION

APPROVED *Matthew R. Rauch*  
For State Traffic Engineer

DATE 2/9/24 PLATE NO. R52-59.6

PROJECT NO: \_\_\_\_\_ HWY: \_\_\_\_\_ COUNTY: \_\_\_\_\_ SHEET NO: **E**

7

7