


NOTES

1. All Signs Type II - Type H Reflective
2. Color:  
Background - White  
Message - Black
3. Message Series - E

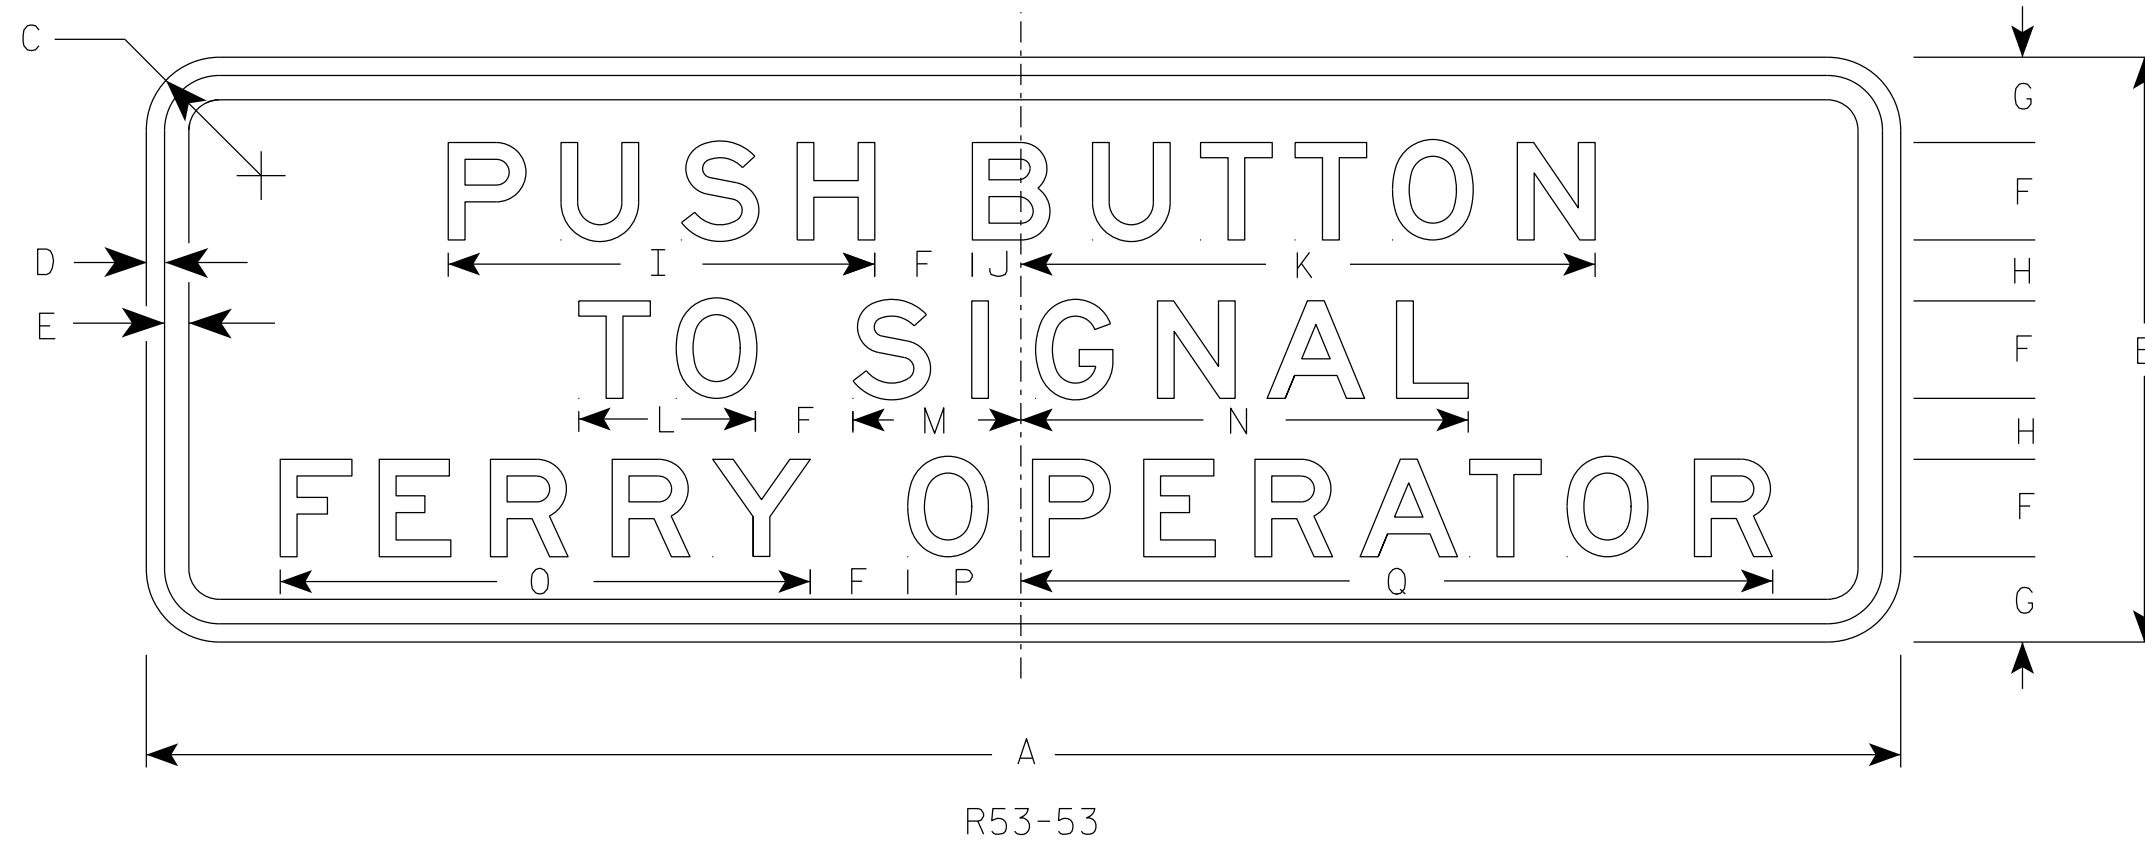

SIZE	A	B	C	D	E	F	G	H	I	J	K	L	M	N	O	P	Q	R	S	T	U	V	W	X	Y	Z	Area sq. ft.
1																											
2S	30	12	1 1/2	3/8	1/2	2	1 3/4	1 1/4	8 3/4	1	11 3/4	3 5/8	3 1/2	9 1/8	10 7/8	2 3/8	15 3/8										2.50
2M	30	12	1 1/2	3/8	1/2	2	1 3/4	1 1/4	8 3/4	1	11 3/4	3 5/8	3 1/2	9 1/8	10 7/8	2 3/8	15 3/8										2.50
3																											
4																											
5																											

STANDARD SIGN  
R53-53

WISCONSIN DEPT OF TRANSPORTATION

APPROVED *Matthew R. Rauch*  
for State Traffic Engineer

DATE 2/9/24 PLATE NO. R53-53.7

PROJECT NO: \_\_\_\_\_ HWY: \_\_\_\_\_ COUNTY: \_\_\_\_\_ SHEET NO: **E**