


NOTES

1. All Signs Type II - Type H Reflective
2. Color:
Background - White
Message - Black
3. Message Series - See Note 4
4. Message Series - Lines 1 & 3 are Series D & Line 2 is Series E.

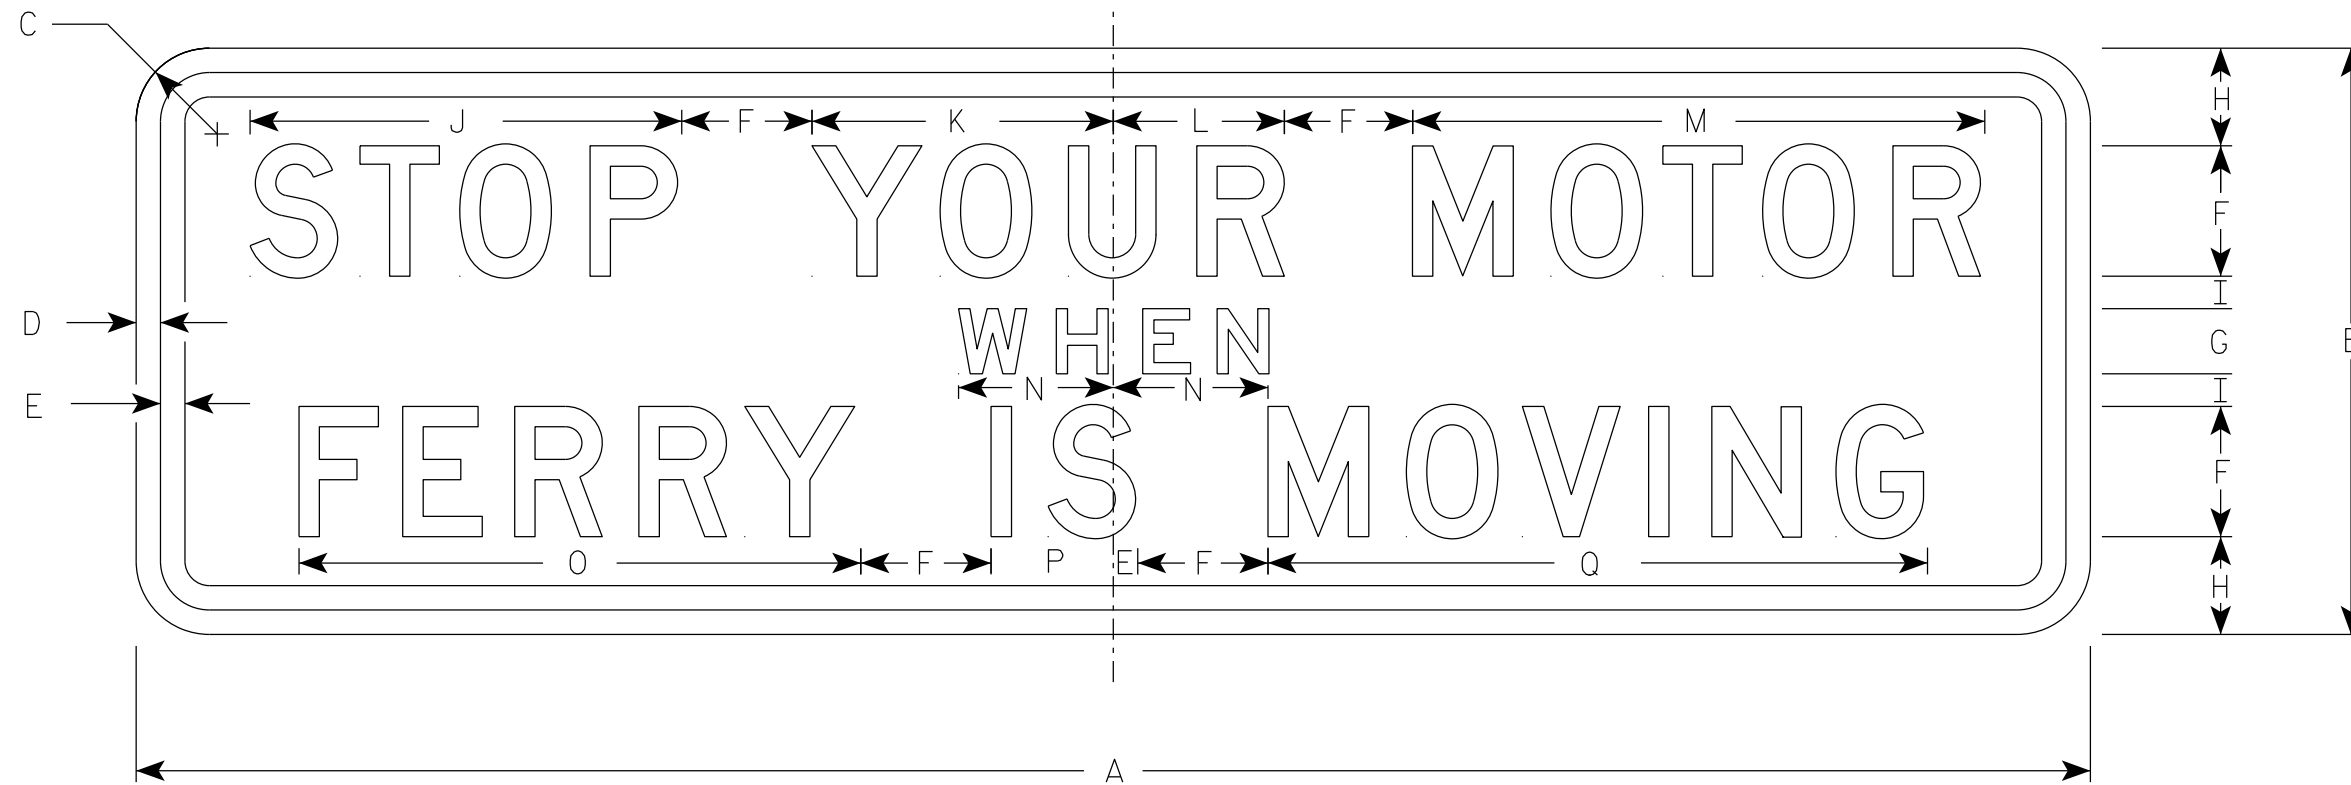

R53-55

| SIZE | A | B | C | D | E | F | G | H | I | J | K | L | M | N | O | P | Q | R | S | T | U | V | W | X | Y | Z | Area sq. ft. |
|------|----|---|-------|-----|-----|---|---|-------|-----|-------|-------|-------|-------|-------|-------|-------|--------|---|---|---|---|---|---|---|---|---|-----------------|
| 1 | | | | | | | | | | | | | | | | | | | | | | | | | | | |
| 2S | 30 | 9 | 1 1/2 | 3/8 | 3/8 | 2 | 1 | 1 1/2 | 1/2 | 6 5/8 | 4 5/8 | 2 5/8 | 8 3/4 | 2 3/8 | 8 5/8 | 1 7/8 | 10 1/8 | | | | | | | | | | 1.88 |
| 2M | 30 | 9 | 1 1/2 | 3/8 | 3/8 | 2 | 1 | 1 1/2 | 1/2 | 6 5/8 | 4 5/8 | 2 5/8 | 8 3/4 | 2 3/8 | 8 5/8 | 1 7/8 | 10 1/8 | | | | | | | | | | 1.88 |
| 3 | | | | | | | | | | | | | | | | | | | | | | | | | | | |
| 4 | | | | | | | | | | | | | | | | | | | | | | | | | | | |
| 5 | | | | | | | | | | | | | | | | | | | | | | | | | | | |

STANDARD SIGN
R53-55

WISCONSIN DEPT OF TRANSPORTATION

APPROVED *Matthew R Rauch*
for State Traffic Engineer

DATE 2/9/24 PLATE NO. R53-55.8

7

7