


NOTES

1. Sign is Type II - Type H Reflective
2. Color:
Background - White
Message - Black
3. Message Series - C
4. Substitute appropriate numerals for hours and
and adjust spacing to achieve proper balance.

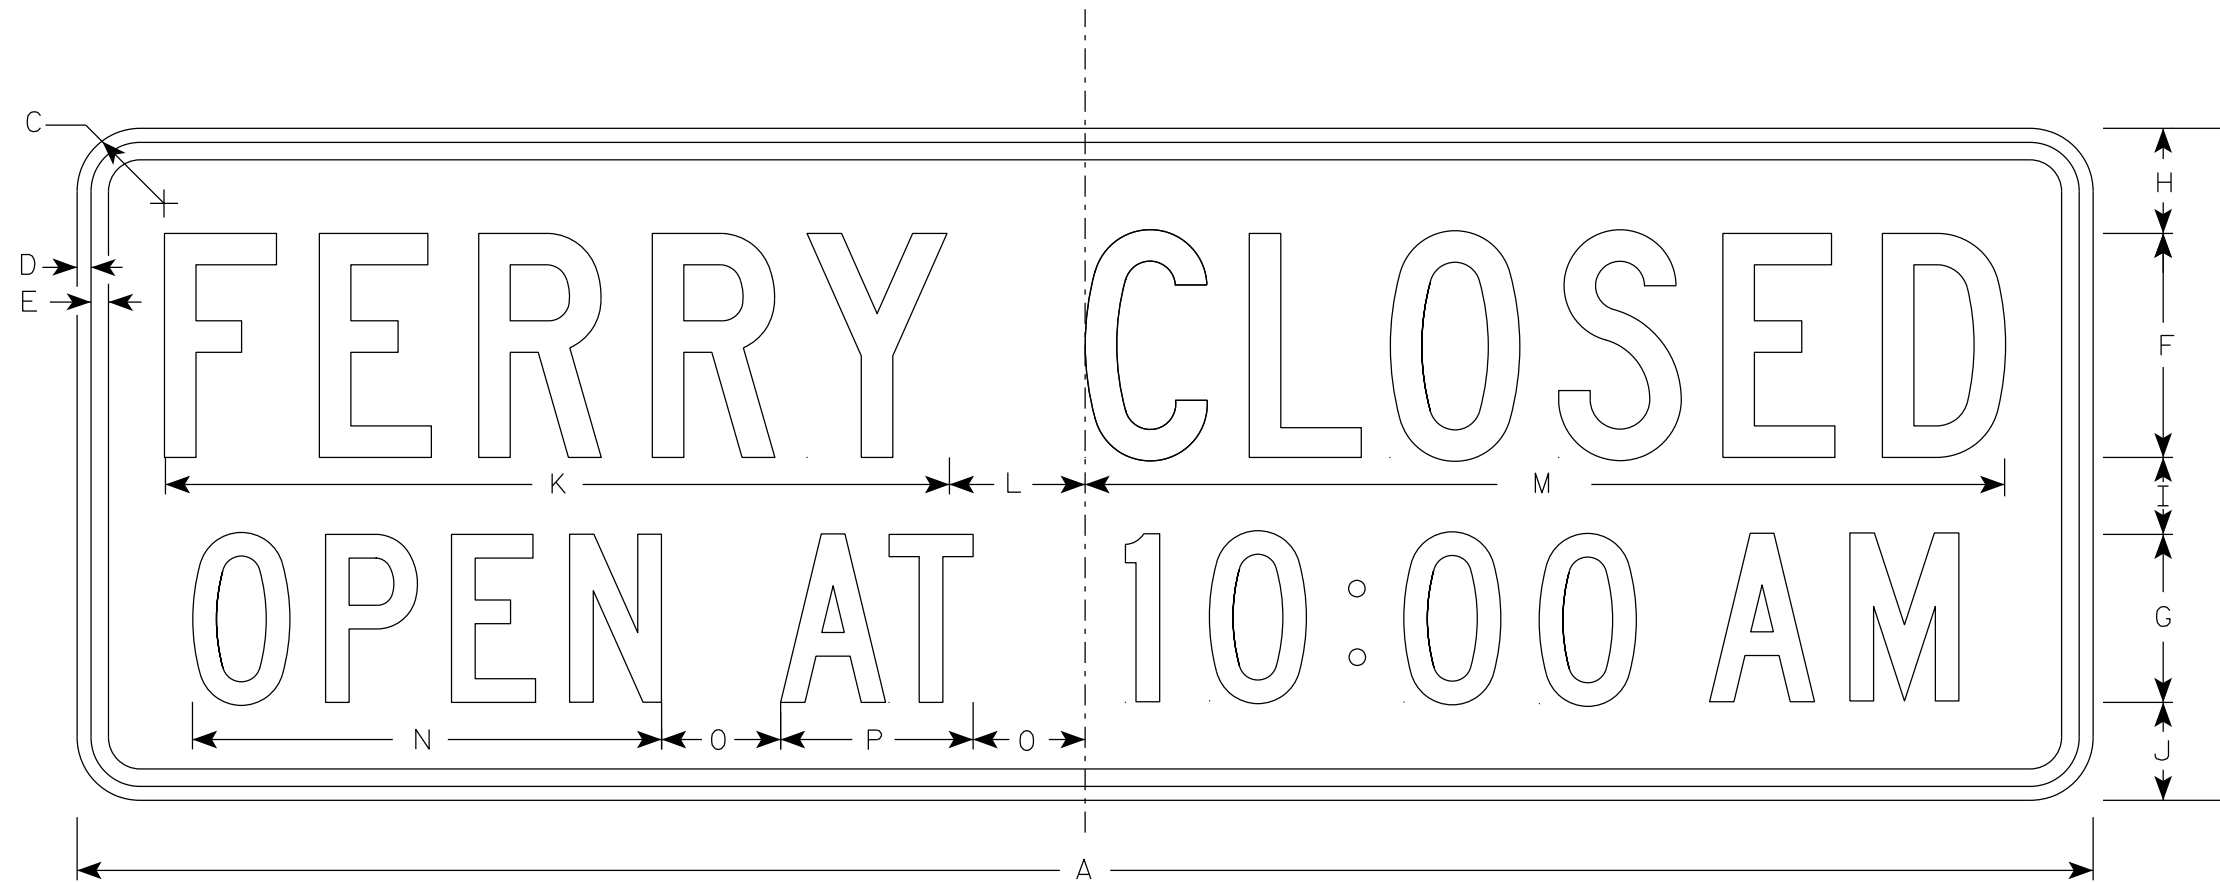

R53-56

SIZE	A	B	C	D	E	F	G	H	I	J	K	L	M	N	O	P	Q	R	S	T	U	V	W	X	Y	Z	Area sq. ft.
1																											
2S	72	24	3	1/2	5/8	8	6	3 3/4	2 3/4	3 1/2	24 1/8	3 1/2	29 1/8	15 1/2	6 3/4											12.00	
2M	72	24	3	1/2	5/8	8	6	3 3/4	2 3/4	3 1/2	24 1/8	3 1/2	29 1/8	15 1/2	6 3/4											12.00	
3																											
4																											
5																											

STANDARD SIGN
R53-56

WISCONSIN DEPT OF TRANSPORTATION

APPROVED *Matthew R Raub*
for
State Traffic Engineer

DATE 2/9/24 PLATE NO. R53-56.6

PROJECT NO: _____ HWY: _____ COUNTY: _____ SHEET NO: **E**