


NOTES

1. Sign is Type II - Type F Reflective
2. Color:
Background - Yellow
Message - Black
3. Message Series - D

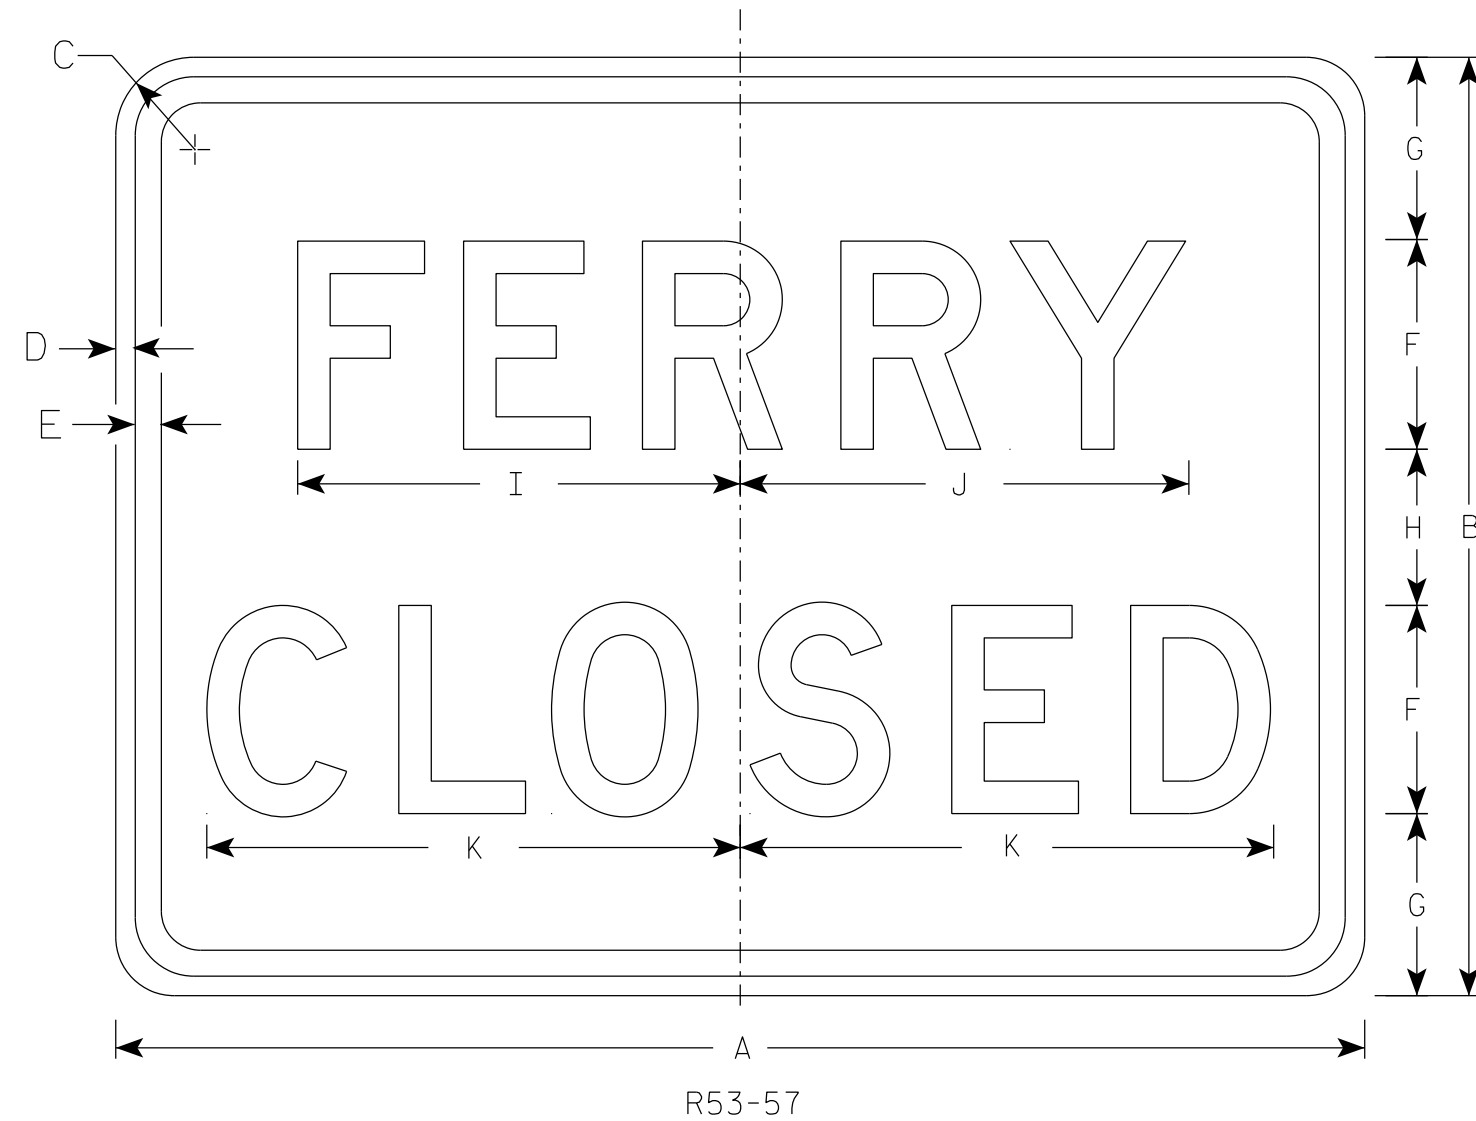

7

7

| SIZE | A | B | C | D | E | F | G | H | I | J | K | L | M | N | O | P | Q | R | S | T | U | V | W | X | Y | Z | Area sq. ft. |
|------|----|----|-------|-----|-----|---|-------|---|-------|-------|--------|---|---|---|---|---|---|---|---|---|---|---|---|---|---|---|-----------------|
| 1 | | | | | | | | | | | | | | | | | | | | | | | | | | | |
| 2S | 24 | 18 | 1 1/2 | 3/8 | 1/2 | 4 | 3 1/2 | 3 | 8 1/2 | 8 5/8 | 10 1/4 | | | | | | | | | | | | | | | | 3.0 |
| 2M | 24 | 18 | 1 1/2 | 3/8 | 1/2 | 4 | 3 1/2 | 3 | 8 1/2 | 8 5/8 | 10 1/4 | | | | | | | | | | | | | | | | 3.0 |
| 3 | | | | | | | | | | | | | | | | | | | | | | | | | | | |
| 4 | | | | | | | | | | | | | | | | | | | | | | | | | | | |
| 5 | | | | | | | | | | | | | | | | | | | | | | | | | | | |

STANDARD SIGN
R53-57

WISCONSIN DEPT OF TRANSPORTATION

APPROVED *Matthew R Rauch*
for
State Traffic Engineer

DATE 2/9/24 PLATE NO. R53-57.4

PROJECT NO: _____ HWY: _____ COUNTY: _____ SHEET NO: **E**