


NOTES

1. Sign is Type II - Type H Reflective
2. Color:  
Background - White  
Message - Black
3. Message Series - Lines 1 & 3 are Series E.  
Line 2 is Series B.

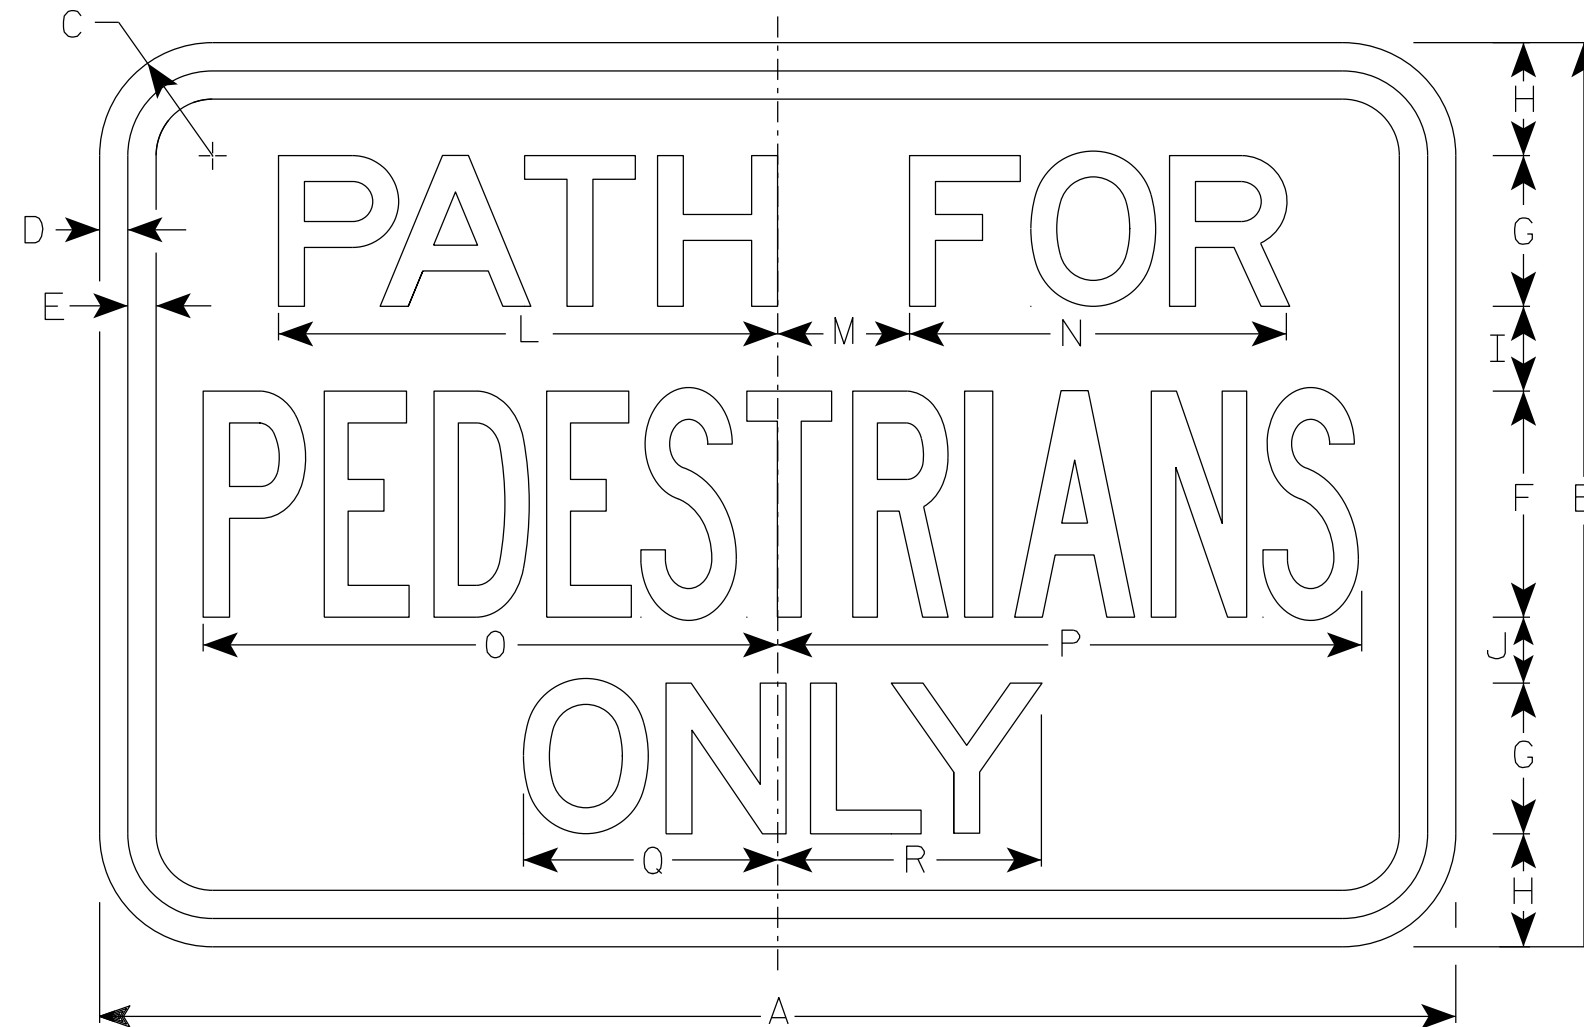

R55-53

SIZE	A	B	C	D	E	F	G	H	I	J	K	L	M	N	O	P	Q	R	S	T	U	V	W	X	Y	Z	Area sq. ft.
1																											
2S	18	12	1 1/2	3/8	3/8	3	2	1 1/2	1 1/8	7/8		6 5/8	1 3/4	5	7 5/8	7 3/4	3 3/8	3 1/2									1.50
2M	18	12	1 1/2	3/8	3/8	3	2	1 1/2	1 1/8	7/8		6 5/8	1 3/4	5	7 5/8	7 3/4	3 3/8	3 1/2									1.50
3																											
4																											
5																											

STANDARD SIGN  
R55-53

WISCONSIN DEPT OF TRANSPORTATION  
APPROVED *Matthew R. Rauch*  
for State Traffic Engineer  
DATE 2/28/24 PLATE NO. R55-53.7

PROJECT NO: \_\_\_\_\_ HWY: \_\_\_\_\_ COUNTY: \_\_\_\_\_ SHEET NO: **E**

7

7