


NOTES

1. Sign is Type II - Type F Reflective - reference
2. Color:  
Background - Yellow  
Message - Black
3. Message Series - E
4. This plaque to be used with the D5-61 & D5-62 for wayside closures.

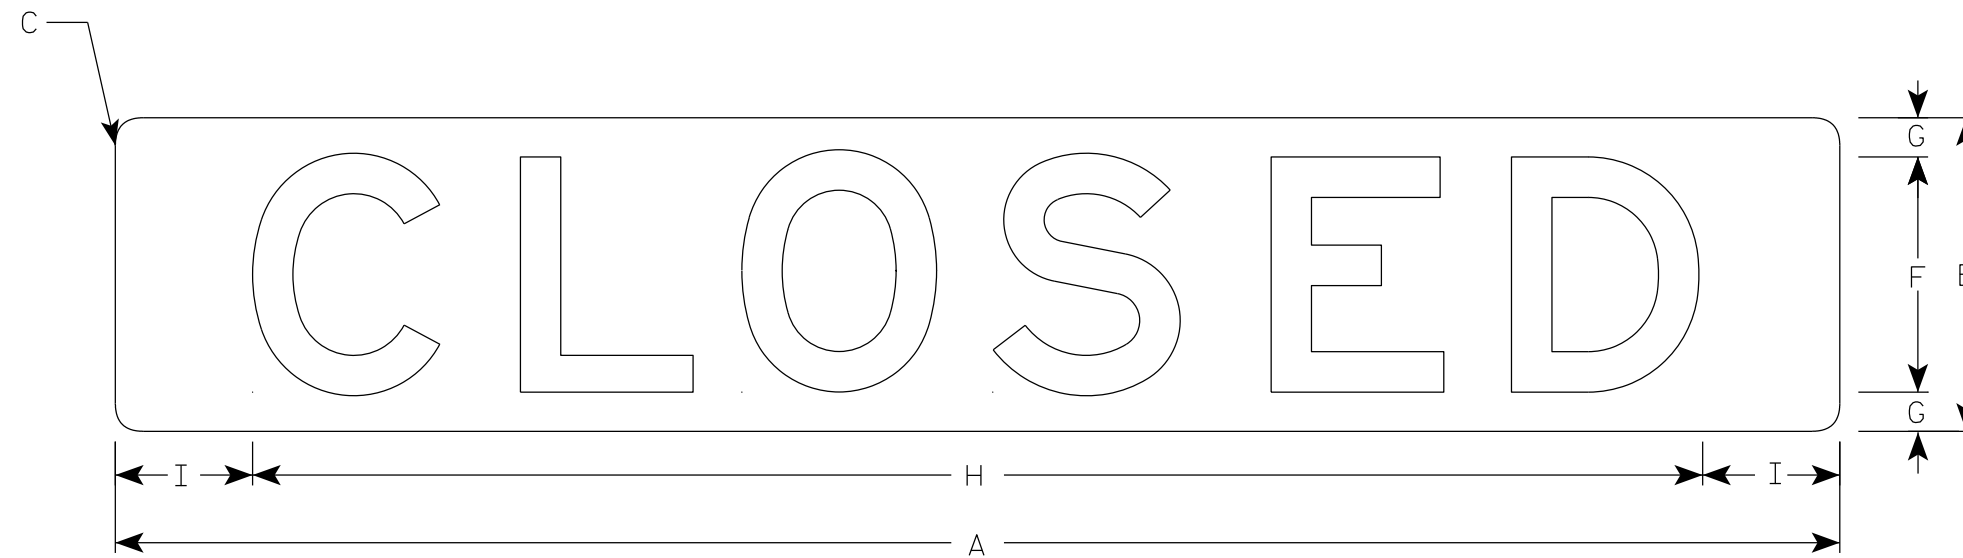

R55-58A

7

7

SIZE	A	B	C	D	E	F	G	H	I	J	K	L	M	N	O	P	Q	R	S	T	U	V	W	X	Y	Z	Area sq. ft.
1																											
2S	44	8	1 1/2			6	1	37	3 1/2																		2.4
2M	44	8	1 1/2			6	1	37	3 1/2																		2.4
3	76	12	3			10	1	58	9																		6.3
4	76	12	3			10	1	58	9																		6.3
5	108	18	3			15	1 1/2	92 1/2	7 3/4																		13.5

STANDARD SIGN  
R55-58A

WISCONSIN DEPT OF TRANSPORTATION

APPROVED *Matthew R. Rauch*  
for State Traffic Engineer

DATE 2/28/24 PLATE NO. R55-58A.8

PROJECT NO: \_\_\_\_\_ HWY: \_\_\_\_\_ COUNTY: \_\_\_\_\_ SHEET NO: **E**