


R55-62A



R55-62B

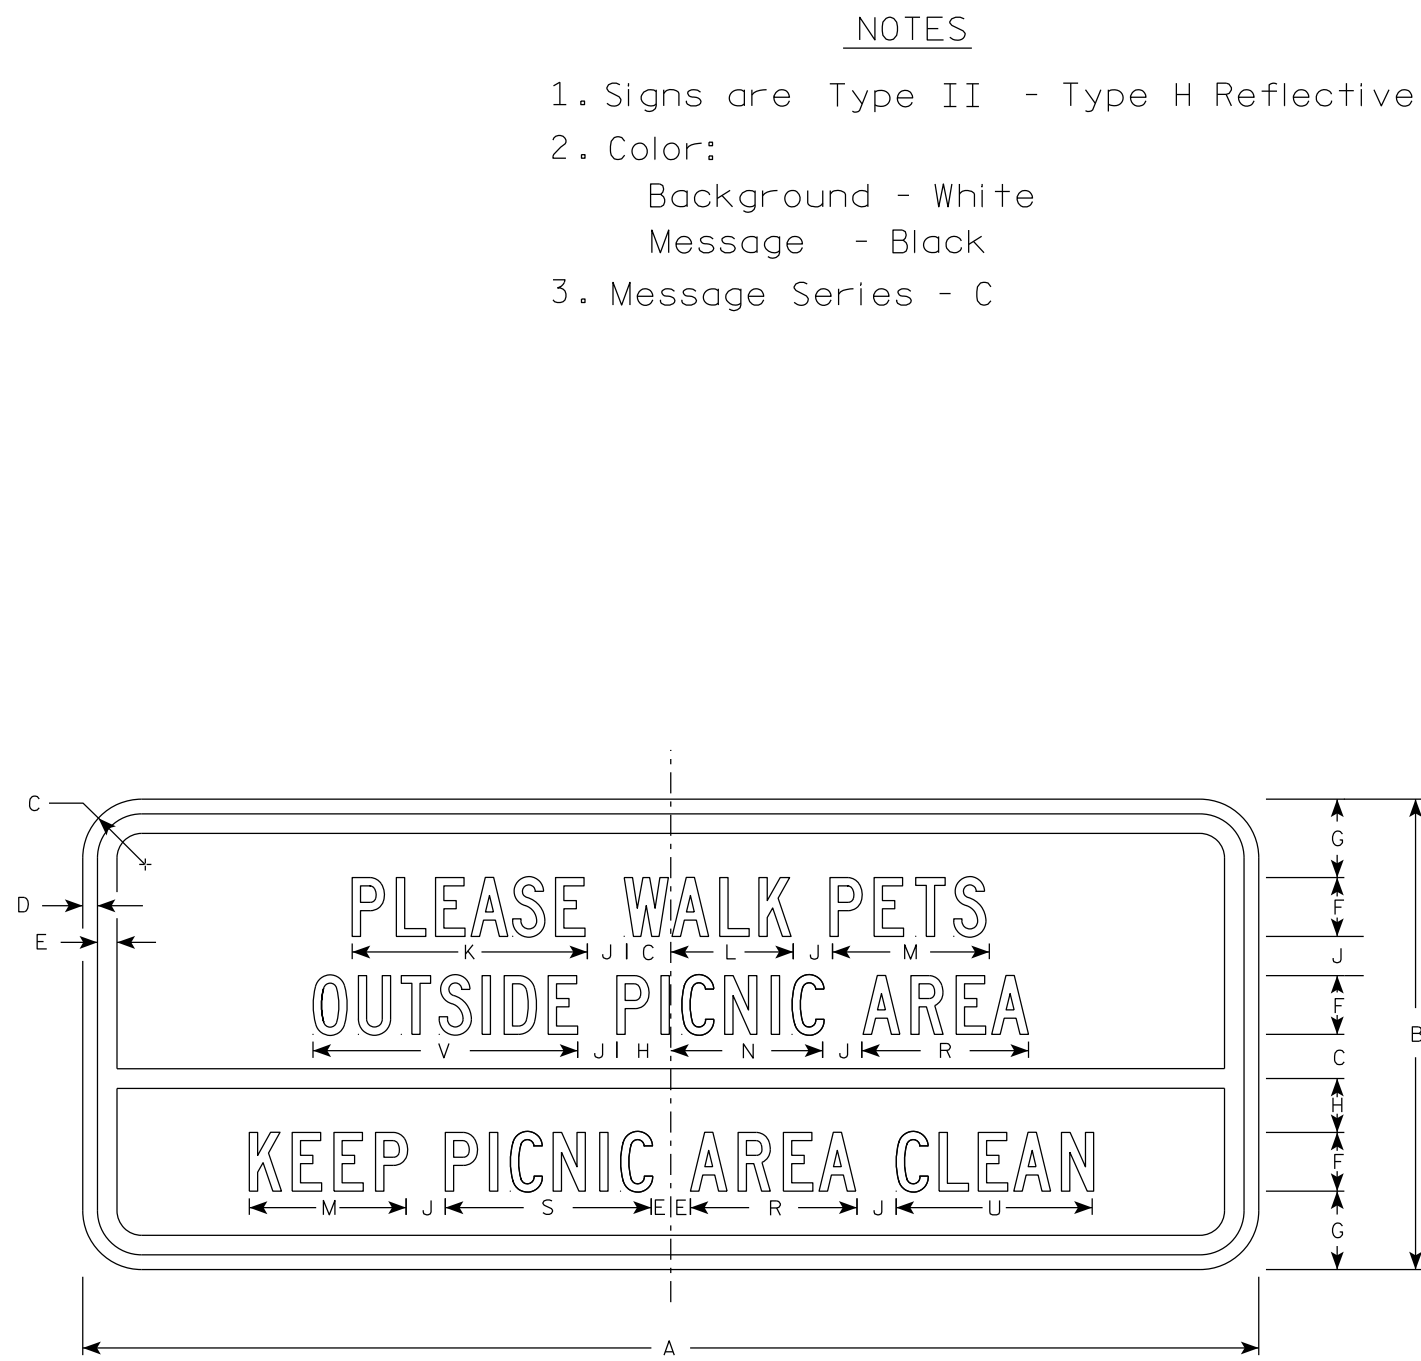

R55-62C

NOTES

1. Signs are Type II - Type H Reflective
2. Color:  
Background - White  
Message - Black
3. Message Series - C

7

7

SIZE	A	B	C	D	E	F	G	H	I	J	K	L	M	N	O	P	Q	R	S	T	U	V	W	X	Y	Z	Area sq. ft.
1	30	12	1 1/2	3/8	1/2	1 1/2	2	1 3/8		1	6	3 1/8	4	3 7/8	4 1/8	5/8	6 7/8	4 1/4	5 1/4		5	6 3/4				2.50	
2S	30	12	1 1/2	3/8	1/2	1 1/2	2	1 3/8		1	6	3 1/8	4	3 7/8	4 1/8	5/8	6 7/8	4 1/4	5 1/4		5	6 3/4				2.50	
2M	30	12	1 1/2	3/8	1/2	1 1/2	2	1 3/8		1	6	3 1/8	4	3 7/8	4 1/8	5/8	6 7/8	4 1/4	5 1/4		5	6 3/4				2.50	
3																											
4																											
5																											

STANDARD SIGN  
R55-62A, B & C

WISCONSIN DEPT OF TRANSPORTATION

APPROVED *Matthew R Rauch*  
For State Traffic Engineer

DATE 2/28/24 PLATE NO. R55-62.6