


NOTES

1. Sign is Type II - Type H Reflective
2. Color:  
Background - White  
Message - Black
3. Message Series - D

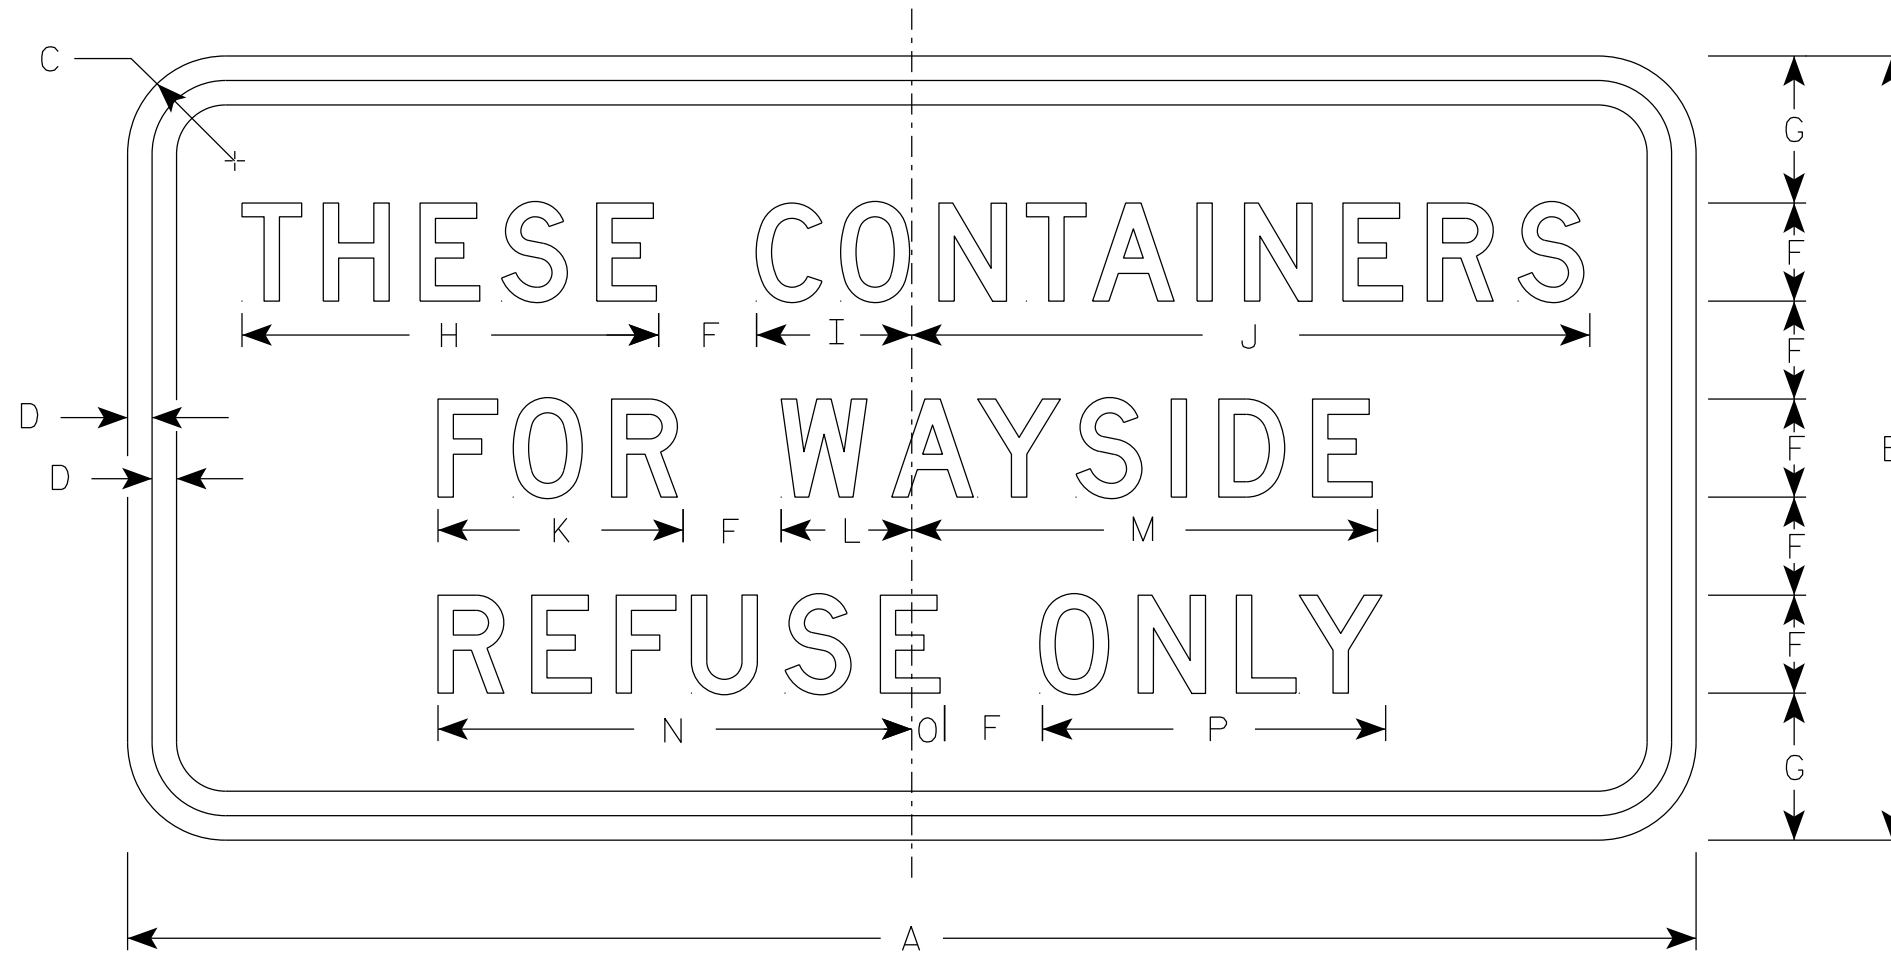

R55-63

7

7

SIZE	A	B	C	D	E	F	G	H	I	J	K	L	M	N	O	P	Q	R	S	T	U	V	W	X	Y	Z	Area sq. ft.
1																											
2S	24	12	1 1/2	3/8		1 1/2	2 1/4	6 3/8	2 3/8	10 3/8	3 3/4	2	7 1/8	7 1/4	1/2	5 1/4											2.0
2M	24	12	1 1/2	3/8		1 1/2	2 1/4	6 3/8	2 3/8	10 3/8	3 3/4	2	7 1/8	7 1/4	1/2	5 1/4											2.0
3																											
4																											
5																											

STANDARD SIGN  
R55-63

WISCONSIN DEPT OF TRANSPORTATION

APPROVED *Matthew R Rauch*  
For State Traffic Engineer

DATE 2/28/24 PLATE NO. R55-63.6

PROJECT NO: \_\_\_\_\_ HWY: \_\_\_\_\_ COUNTY: \_\_\_\_\_ SHEET NO: **E**