


NOTES

1. Sign is Type II - Type H Reflective
2. Color:
Background - White
Message - Black
3. Message Series - B except Line 4 is Series C

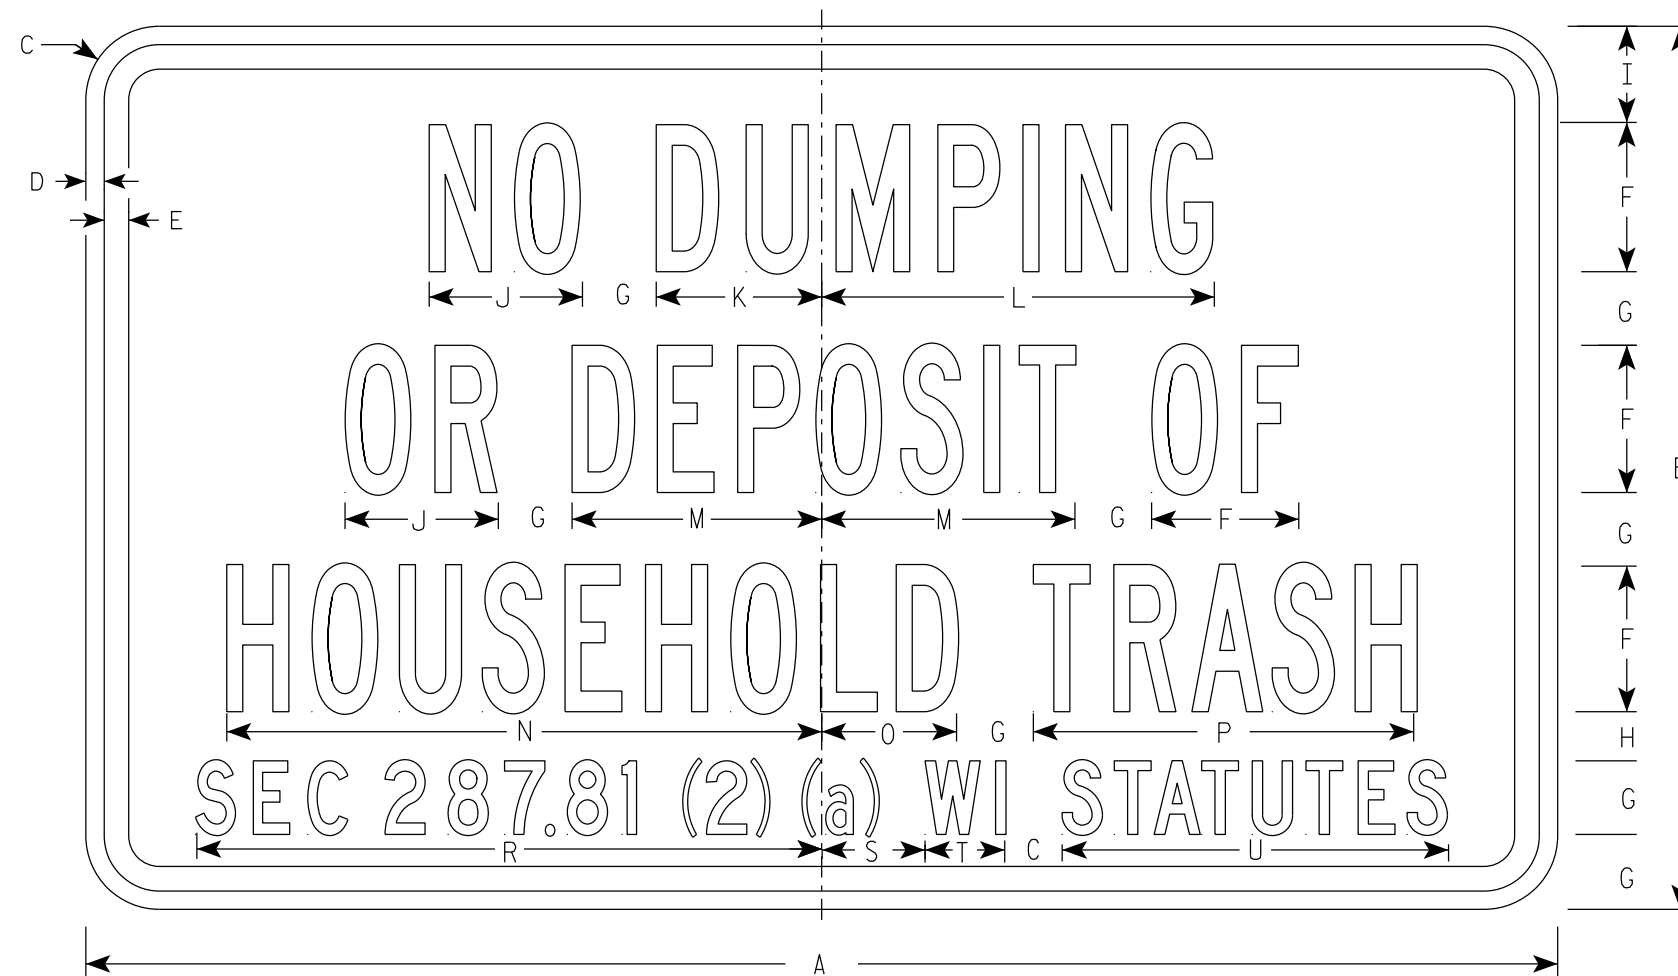

R55-66

SIZE	A	B	C	D	E	F	G	H	I	J	K	L	M	N	O	P	Q	R	S	T	U	V	W	X	Y	Z	Area sq. ft.
1																											
2S	30	18	1 1/2	3/8	1/2	3	1 1/2	1	2	3 1/8	3 3/8	8	5 1/8	12 1/8	2 3/4	7 3/4		12 3/4	2 1/8	1 5/8	7 7/8						3.75
2M	30	18	1 1/2	3/8	1/2	3	1 1/2	1	2	3 1/8	3 3/8	8	5 1/8	12 1/8	2 3/4	7 3/4		12 3/4	2 1/8	1 5/8	7 7/8					3.75	
3																											
4																											
5																											

STANDARD SIGN
R55-66

WISCONSIN DEPT OF TRANSPORTATION

APPROVED *Matthew R Rauch*
For State Traffic Engineer

DATE 2/28/24 PLATE NO. R55-66.5

PROJECT NO: _____ HWY: _____ COUNTY: _____ SHEET NO: **E**