


NOTES

1. Sign is Type II - Type H Reflective
2. Color:  
Background - WHITE  
Message - Lines 1 & 2 and Border are RED  
Lines 3, 4, & 5 are BLACK
3. Message Series - D

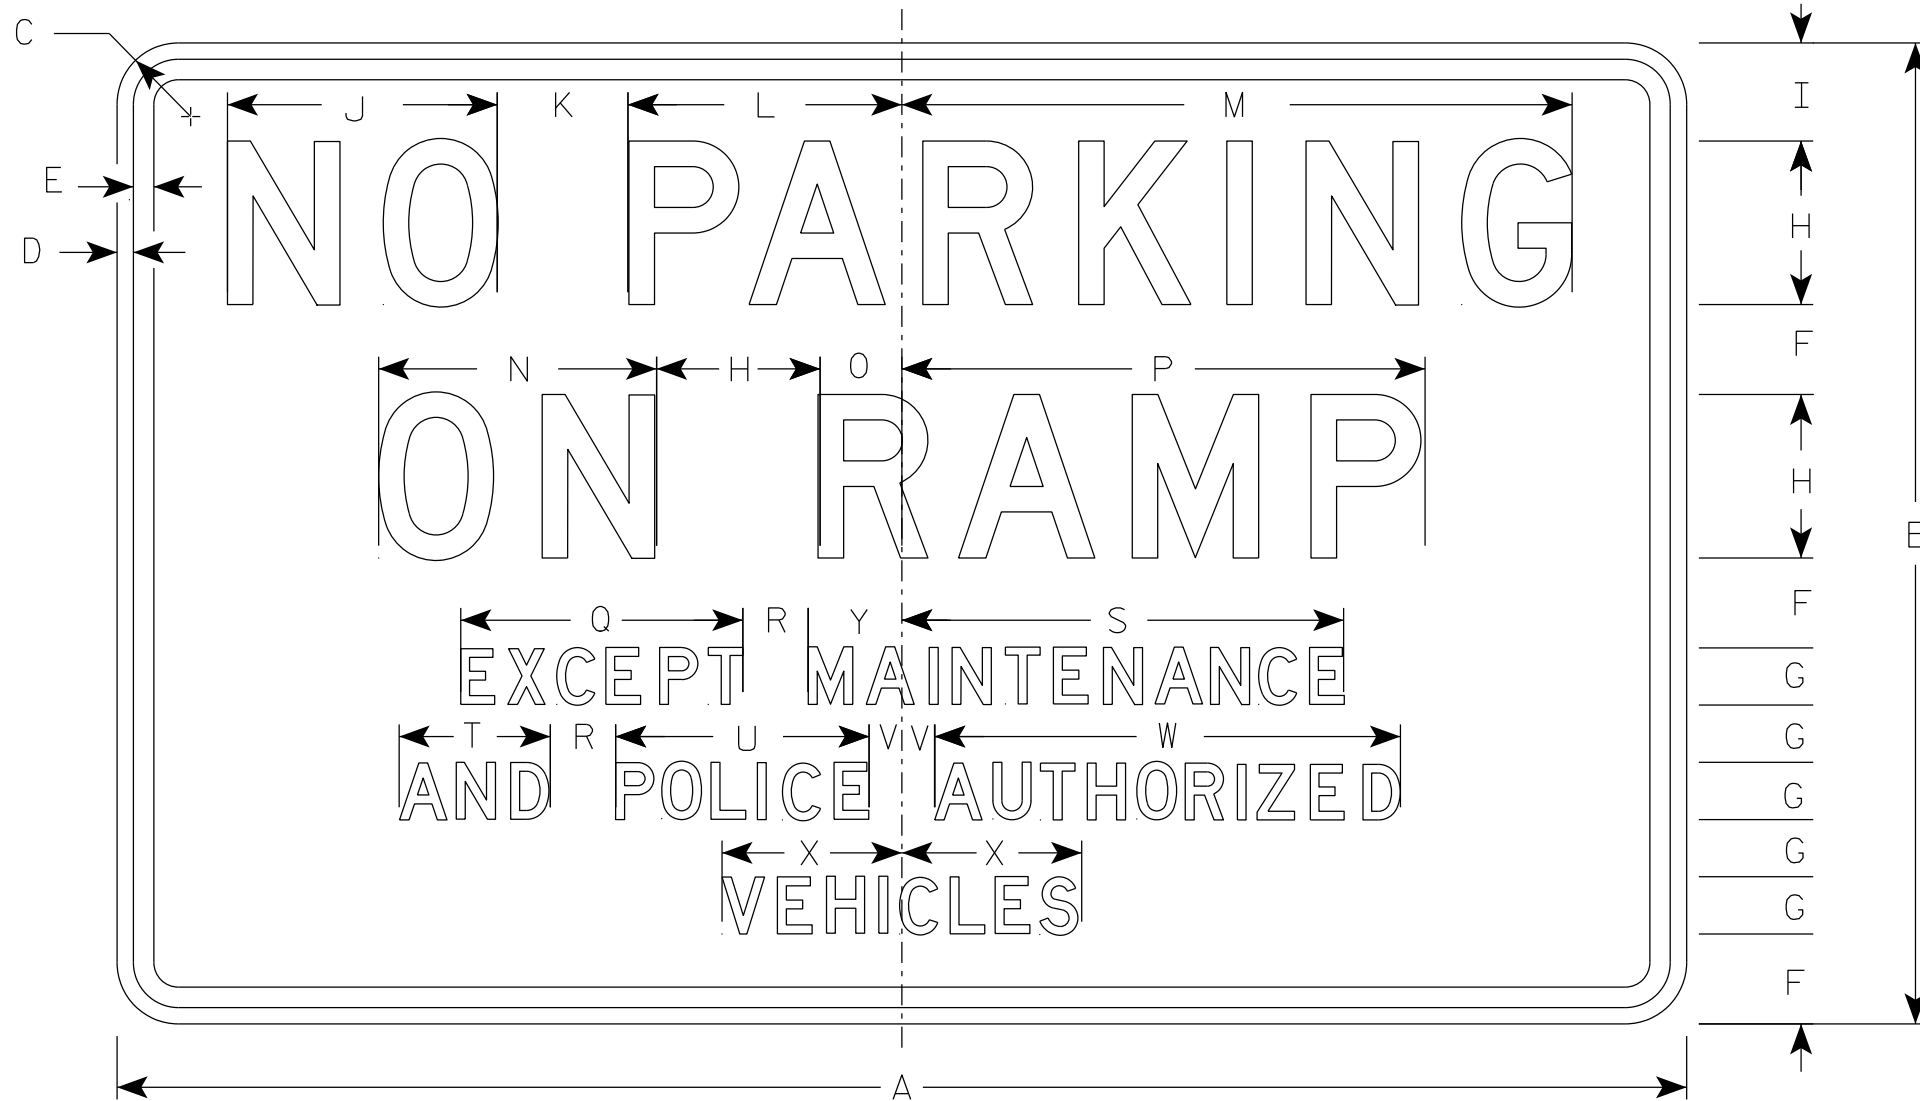

R7-64

SIZE	A	B	C	D	E	F	G	H	I	J	K	L	M	N	O	P	Q	R	S	T	U	V	W	X	Y	Z	Area sq. ft.
1																											
2S																											
2M																											
3	48	30	1 7/8	1/2	5/8	2 3/4	1 3/4	5	3	8 1/4	4	8 3/8	20 1/2	8 1/2	2 1/2	16	8 5/8	2	13 5/8	4 5/8	7 3/4	1	14 1/4	5 1/2		10.0	
4	48	30	1 7/8	1/2	5/8	2 3/4	1 3/4	5	3	8 1/4	4	8 3/8	20 1/2	8 1/2	2 1/2	16	8 5/8	2	13 5/8	4 5/8	7 3/4	1	14 1/4	5 1/2		10.0	
5	48	30	1 7/8	1/2	5/8	2 3/4	1 3/4	5	3	8 1/4	4	8 3/8	20 1/2	8 1/2	2 1/2	16	8 5/8	2	13 5/8	4 5/8	7 3/4	1	14 1/4	5 1/2		10.0	

STANDARD SIGN  
R7-64

WISCONSIN DEPT OF TRANSPORTATION

APPROVED *Matthew R. Rauch*  
For State Traffic Engineer

DATE 1/10/24 PLATE NO. R7-64.4

PROJECT NO:

SHEET NO:

E