


NOTES

1. Sign is Type II - Type H Reflective
2. Color:  
Background - White  
Message - Green
3. Message Series - D

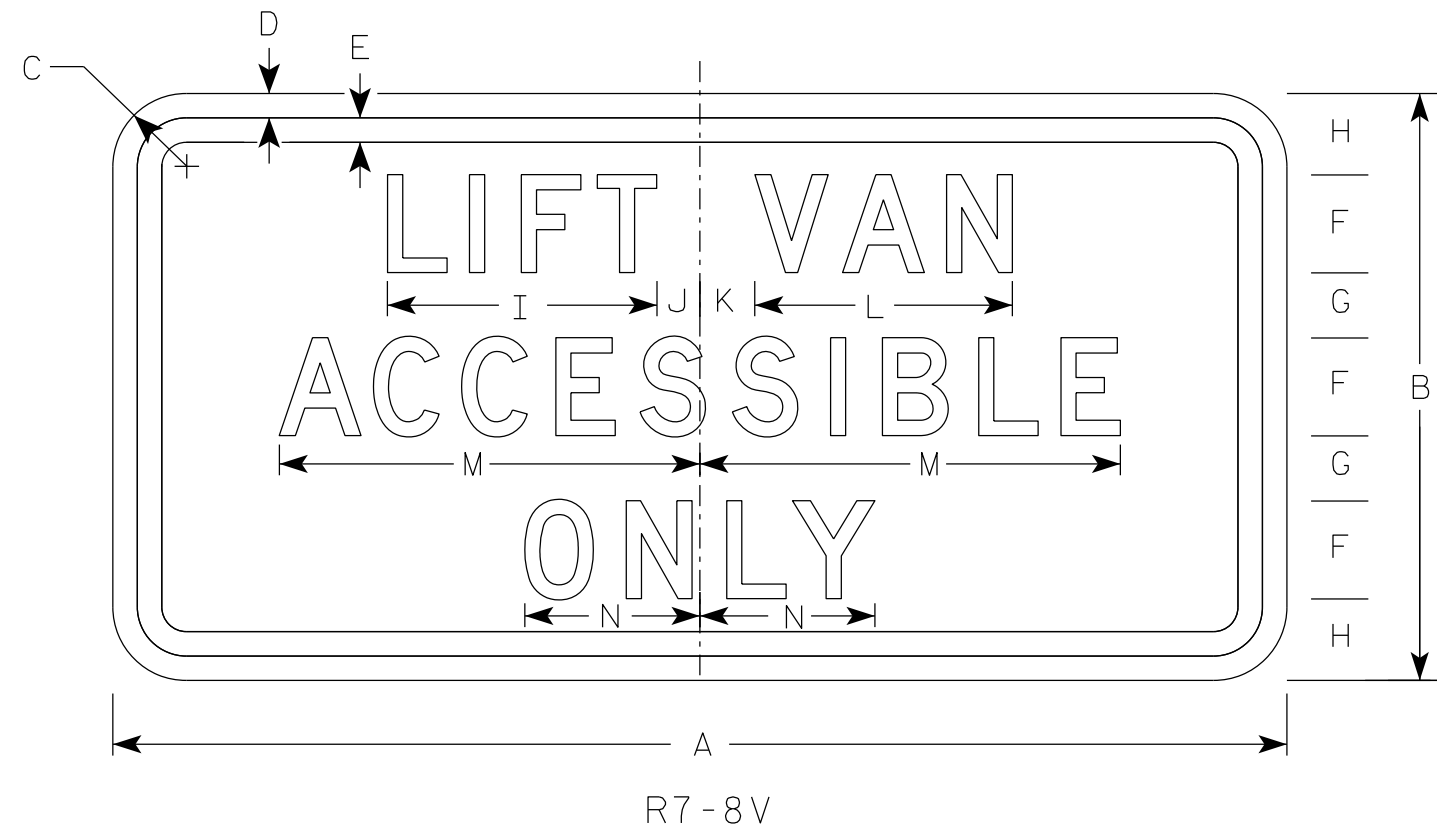

7

7

SIZE	A	B	C	D	E	F	G	H	I	J	K	L	M	N	O	P	Q	R	S	T	U	V	W	X	Y	Z	Area sq. ft.
1																											
2S	12	6	1 1/2	3/8	3/8	1	1/2	1	2 3/4	1/2	1/2	2 5/8	4 1/4	1 3/4													0.50
2M	18	9	1 1/2	3/8	3/8	1 1/2	1	1 1/4	4 1/8	5/8	7/8	4	6 1/2	2 5/8													1.125
3	18	9	1 1/2	3/8	3/8	1 1/2	1	1 1/4	4 1/8	5/8	7/8	4	6 1/2	2 5/8													1.125
4																											
5																											

STANDARD SIGN  
R7-8V

WISCONSIN DEPT OF TRANSPORTATION

APPROVED *Matthew R. Rauch*  
For State Traffic Engineer

DATE 11/9/23 PLATE NO. R7-8V.8

PROJECT NO: \_\_\_\_\_ HWY: \_\_\_\_\_ COUNTY: \_\_\_\_\_ SHEET NO: **E**