


NOTES

1. Sign is Type II - Type H Reflective
2. Color:
  - Background - White
  - Message - Black
3. Message Series - D

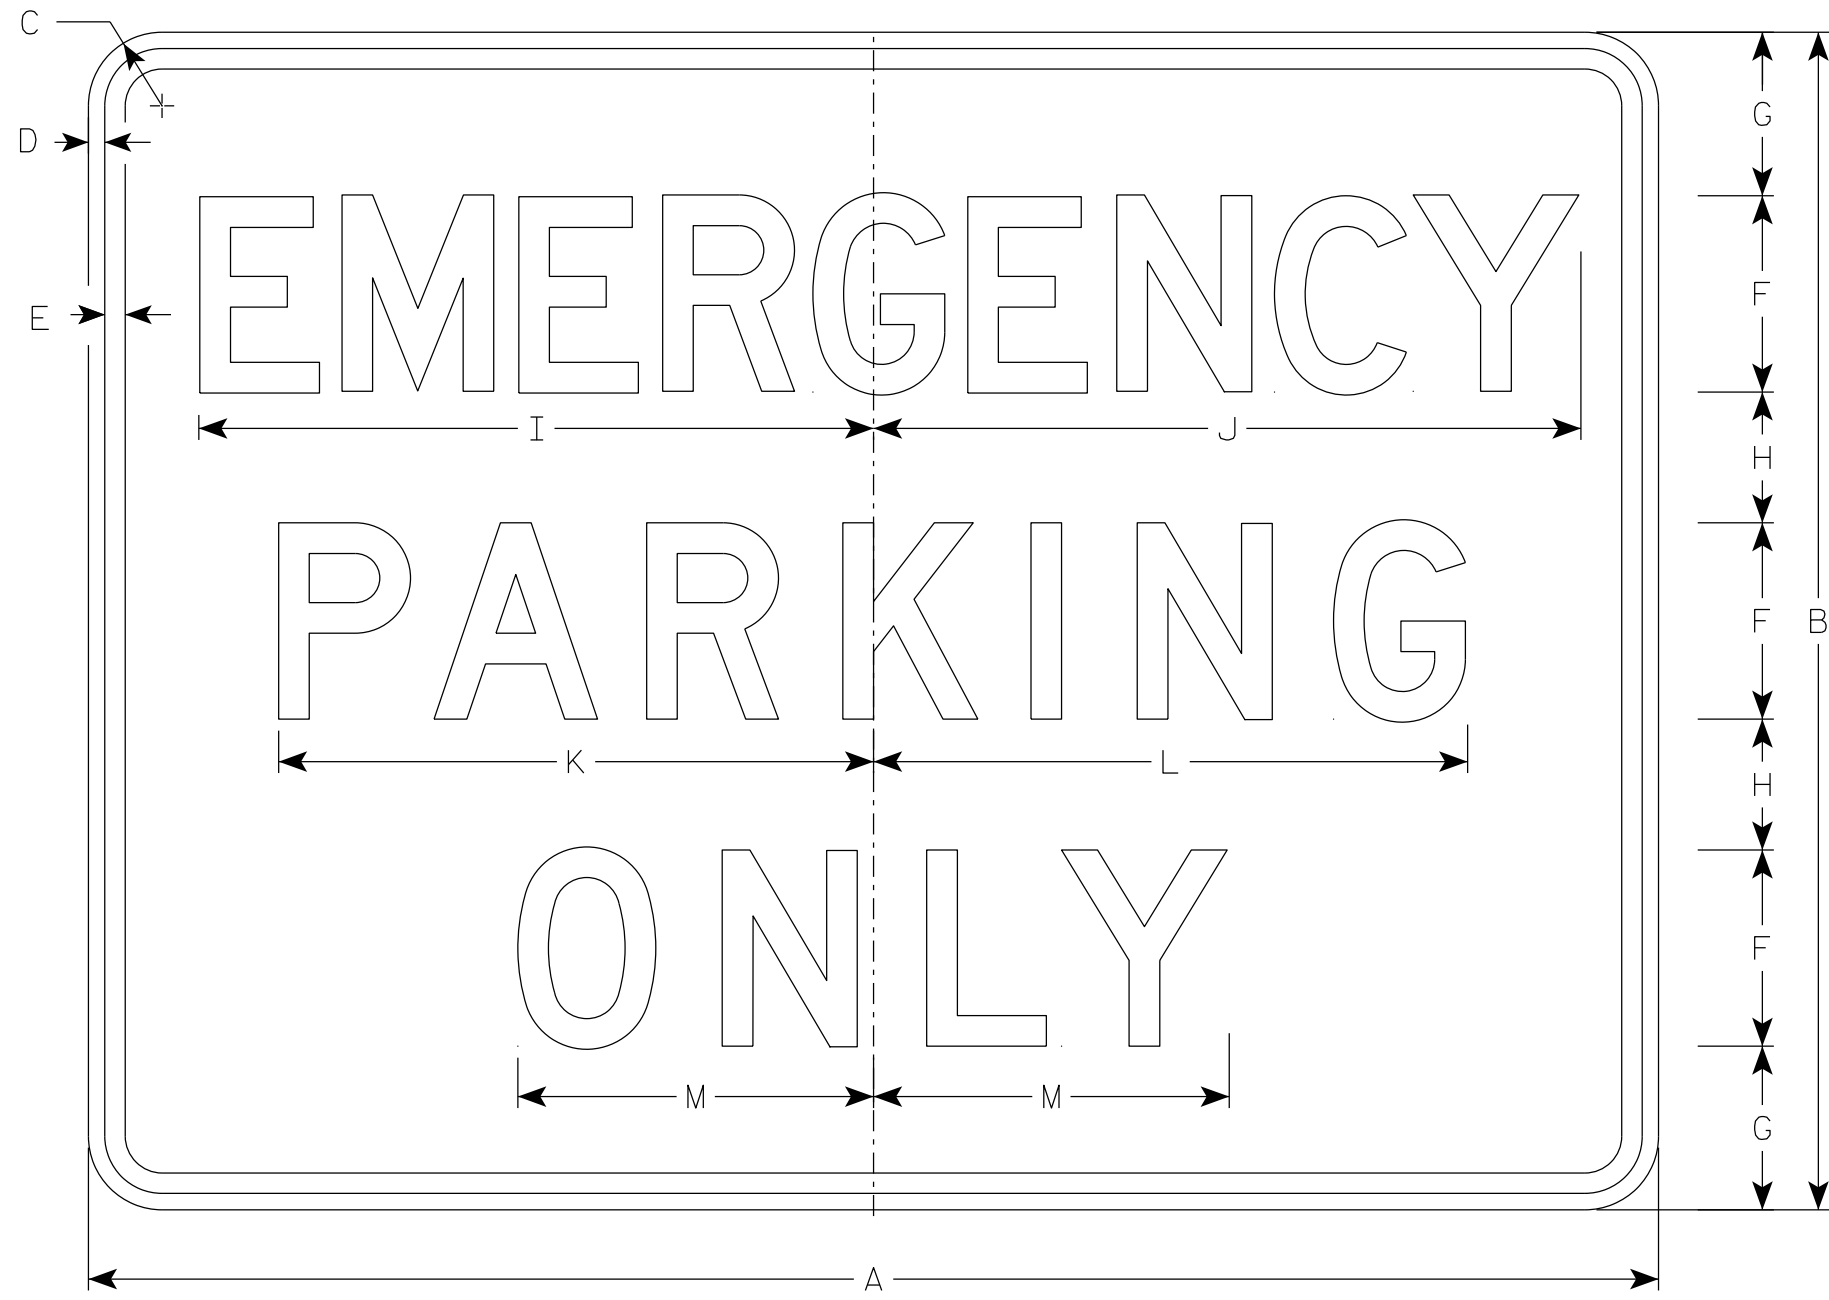

R8-4

SIZE	A	B	C	D	E	F	G	H	I	J	K	L	M	N	O	P	Q	R	S	T	U	V	W	X	Y	Z	Area sq. ft.
1																											
2S																											
2M																											
3																											
4	48	36	2 1/4	1/2	5/8	6	5	4	20 5/8	21 5/8	18 1/4	18 1/8	10 7/8														12.0
5	48	36	2 1/4	1/2	5/8	6	5	4	20 5/8	21 5/8	18 1/4	18 1/8	10 7/8														12.0

STANDARD SIGN  
R8-4

WISCONSIN DEPT OF TRANSPORTATION

APPROVED *Matthew R Rauch*  
For State Traffic Engineer

DATE 1/10/24 PLATE NO. R8-4.3

PROJECT NO: \_\_\_\_\_ HWY: \_\_\_\_\_ COUNTY: \_\_\_\_\_ SHEET NO: **E**

7

7