
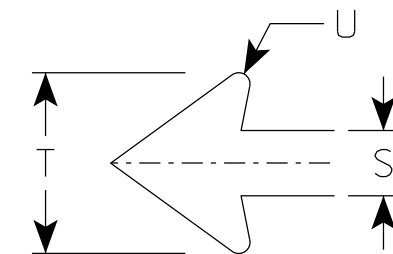


NOTES

1. Sign is Type II - Type H Reflective
2. Color:
Background - White
Message - Black
3. Message Series - C
4. Use Size 2 for sidewalks. Use Size 3 for paths and trails.

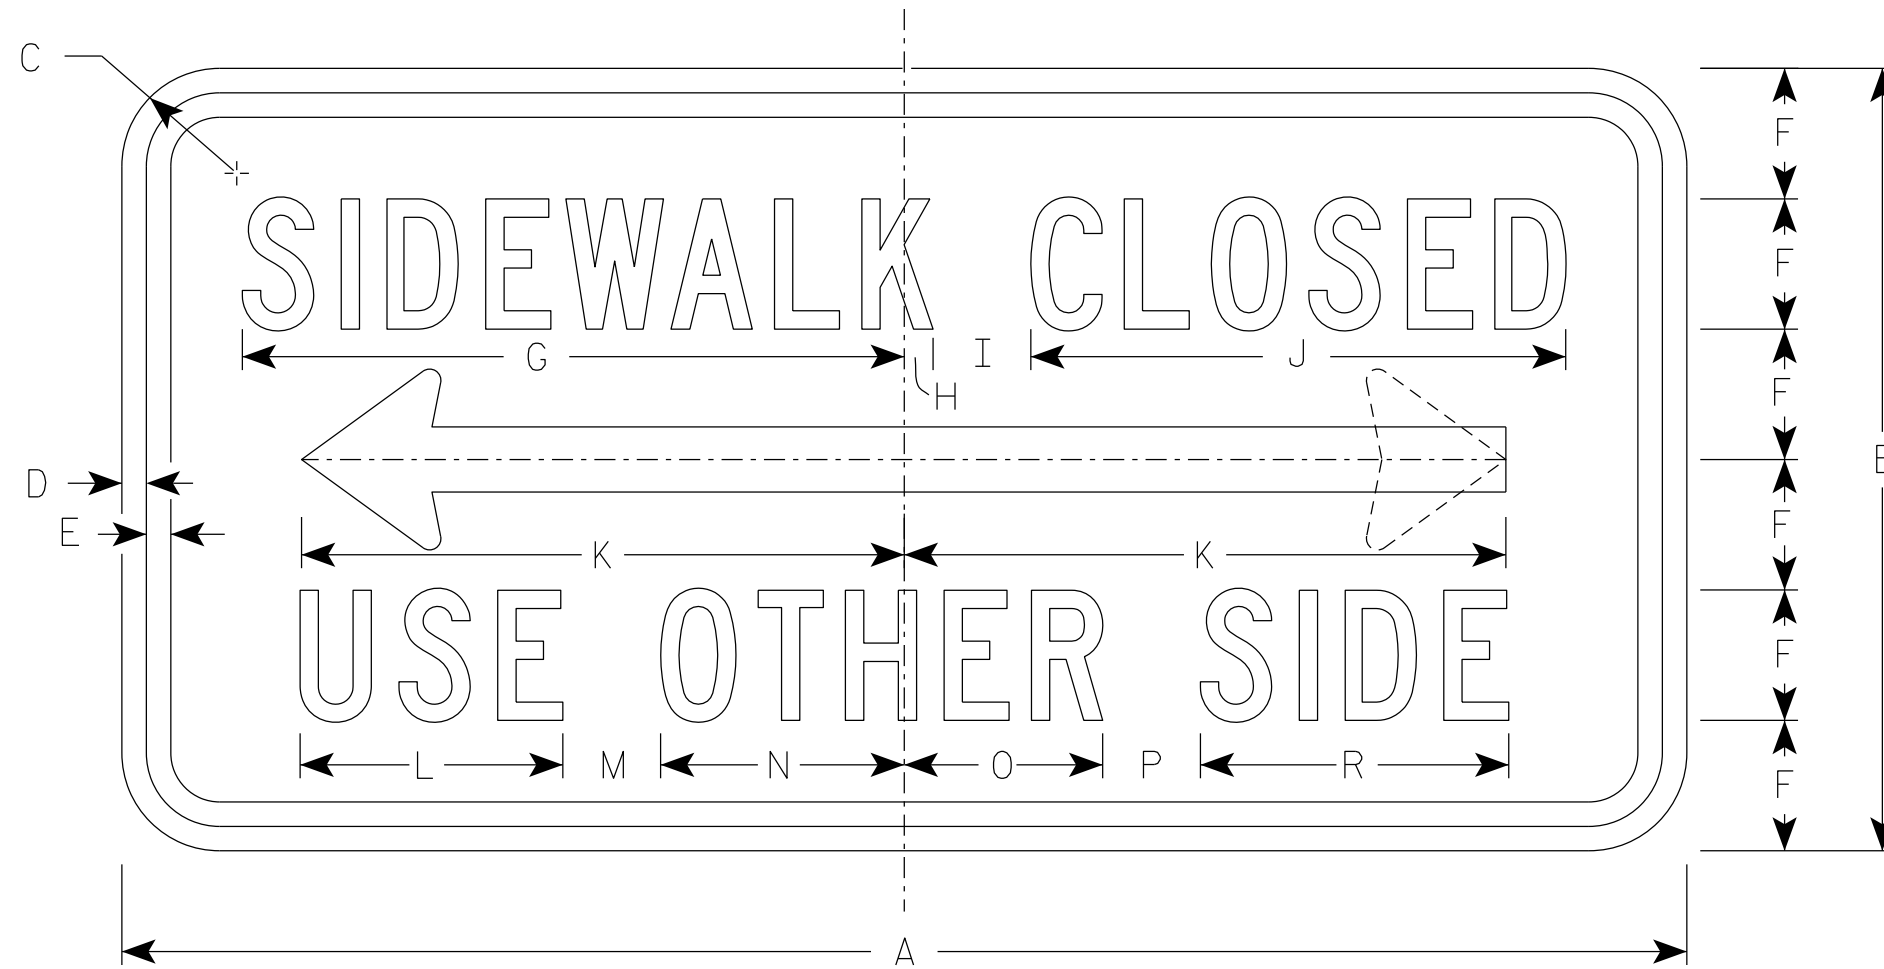

ARROW DETAIL

R9-10

SIZE	A	B	C	D	E	F	G	H	I	J	K	L	M	N	O	P	Q	R	S	T	U	V	W	X	Y	Z	Area sq. ft.
1																											
2S	24	12	1 1/2	3/8	3/8	2	10 1/8	1/2	1 1/2	8 1/4	9 1/4	4	1 1/2	3 3/4	3	1 1/2		4 3/4	1	2 3/4	1/8						2.0
2M	24	12	1 1/2	3/8	3/8	2	10 1/8	1/2	1 1/2	8 1/4	9 1/4	4	1 1/2	3 3/4	3	1 1/2		4 3/4	1	2 3/4	1/8						2.0
3	30	15	1 1/2	3/8	1/2	2 1/2	12 3/4	1/2	2	10 1/4	12 3/8	5	2	4 5/8	3 3/4	2		5 7/8	1 1/4	3 5/8	1/4						3.125
4																											
5																											

STANDARD SIGN
R9-10

WISCONSIN DEPT OF TRANSPORTATION

APPROVED *Matthew R. Raub*
for State Traffic Engineer

DATE 1/24/24 PLATE NO. R9-10.8

PROJECT NO: _____ HWY: _____ COUNTY: _____ SHEET NO: **E**