


NOTES

1. Sign is Type II - Type H Reflective
2. Color:
Background - White
Message - Black
3. Message Series - C

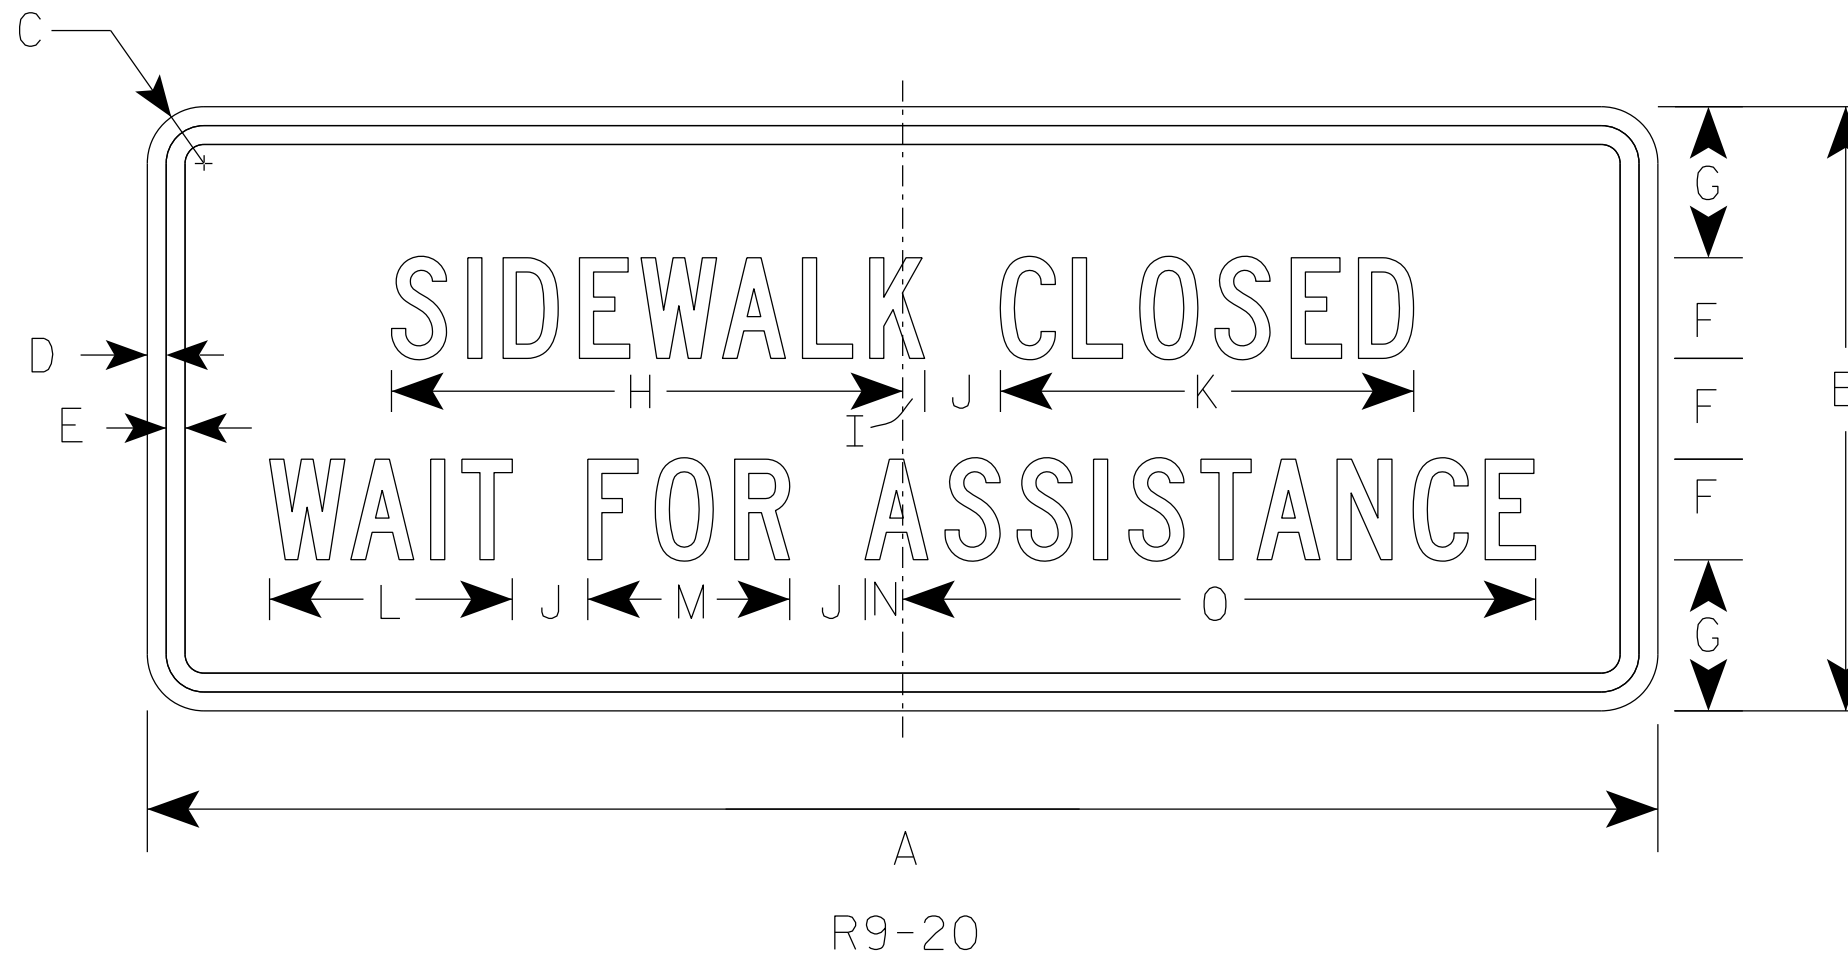

R9-20

SIZE	A	B	C	D	E	F	G	H	I	J	K	L	M	N	O	P	Q	R	S	T	U	V	W	X	Y	Z	Area sq. ft.
1																											
2S	30	12	1 1/2	3/8	3/8	2	3	10 1/8	1/2	1 1/2	8 1/4	4 7/8	4	3/4	12 5/8												2.5
2M	30	12	1 1/2	3/8	3/8	2	3	10 1/8	1/2	1 1/2	8 1/4	4 7/8	4	3/4	12 5/8												2.5
3																											
4																											
5																											

STANDARD SIGN
R9-20

WISCONSIN DEPT OF TRANSPORTATION

APPROVED *Matthew R. Rauch*
for State Traffic Engineer

DATE 1/24/24 PLATE NO. R9-20.2

7

7