


NOTES

1. Sign is Type II - Type H Reflective
2. Color:
 - Background - White
 - Message - Black
3. Message Series - C

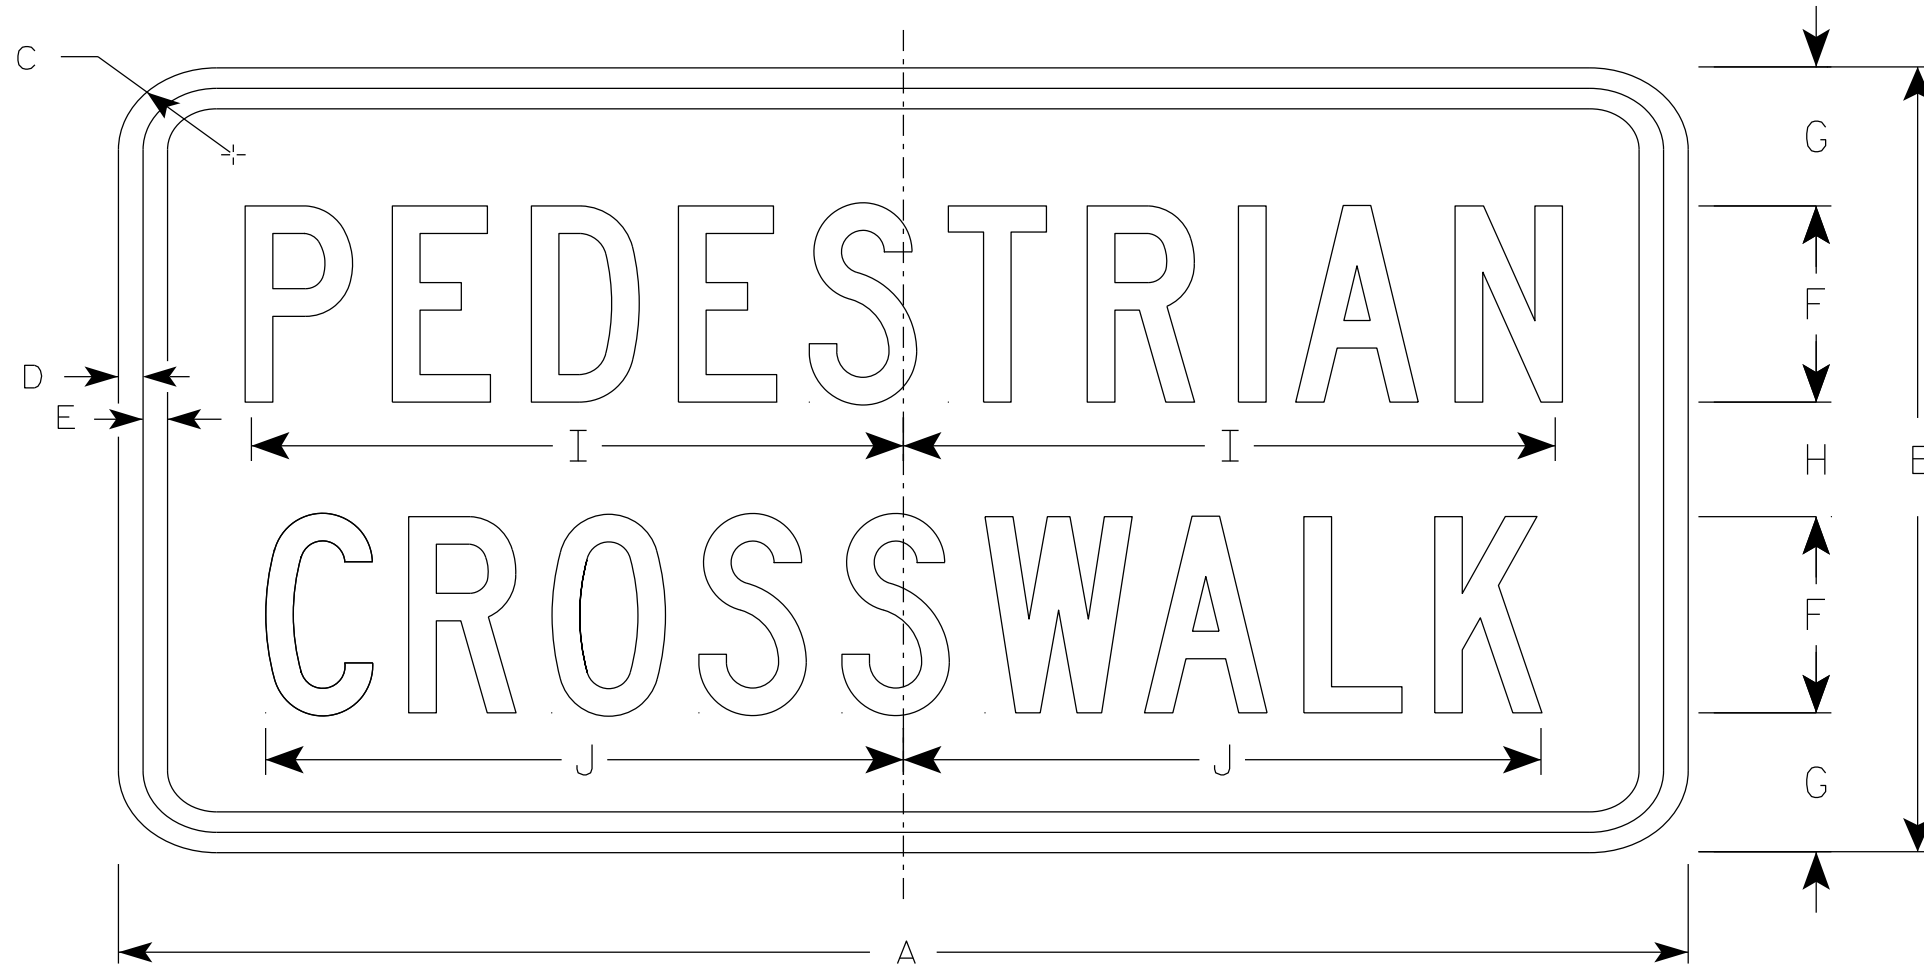

R9-8

7

7

SIZE	A	B	C	D	E	F	G	H	I	J	K	L	M	N	O	P	Q	R	S	T	U	V	W	X	Y	Z	Area sq. ft.
1																											
2S	24	12	1 1/2	1/2	1/2	3	2 1/8	1 3/4	10	9 3/4																	2.0
2M	24	12	1 1/2	1/2	1/2	3	2 1/8	1 3/4	10	9 3/4																	2.0
3	30	18	1 1/2	1/2	1/2	4	3 1/2	3	13	13																	3.75
4																											
5																											

STANDARD SIGN
R9-8

WISCONSIN DEPT OF TRANSPORTATION

APPROVED *Matthew R Raub*
For State Traffic Engineer

DATE 1/24/24 PLATE NO. R9-8.2

PROJECT NO: _____ HWY: _____ COUNTY: _____ SHEET NO: **E**