


NOTES

1. Sign is Type II - Type F Reflective
2. Color:
Background - Yellow-Green
Message - Black
3. Message Series - D

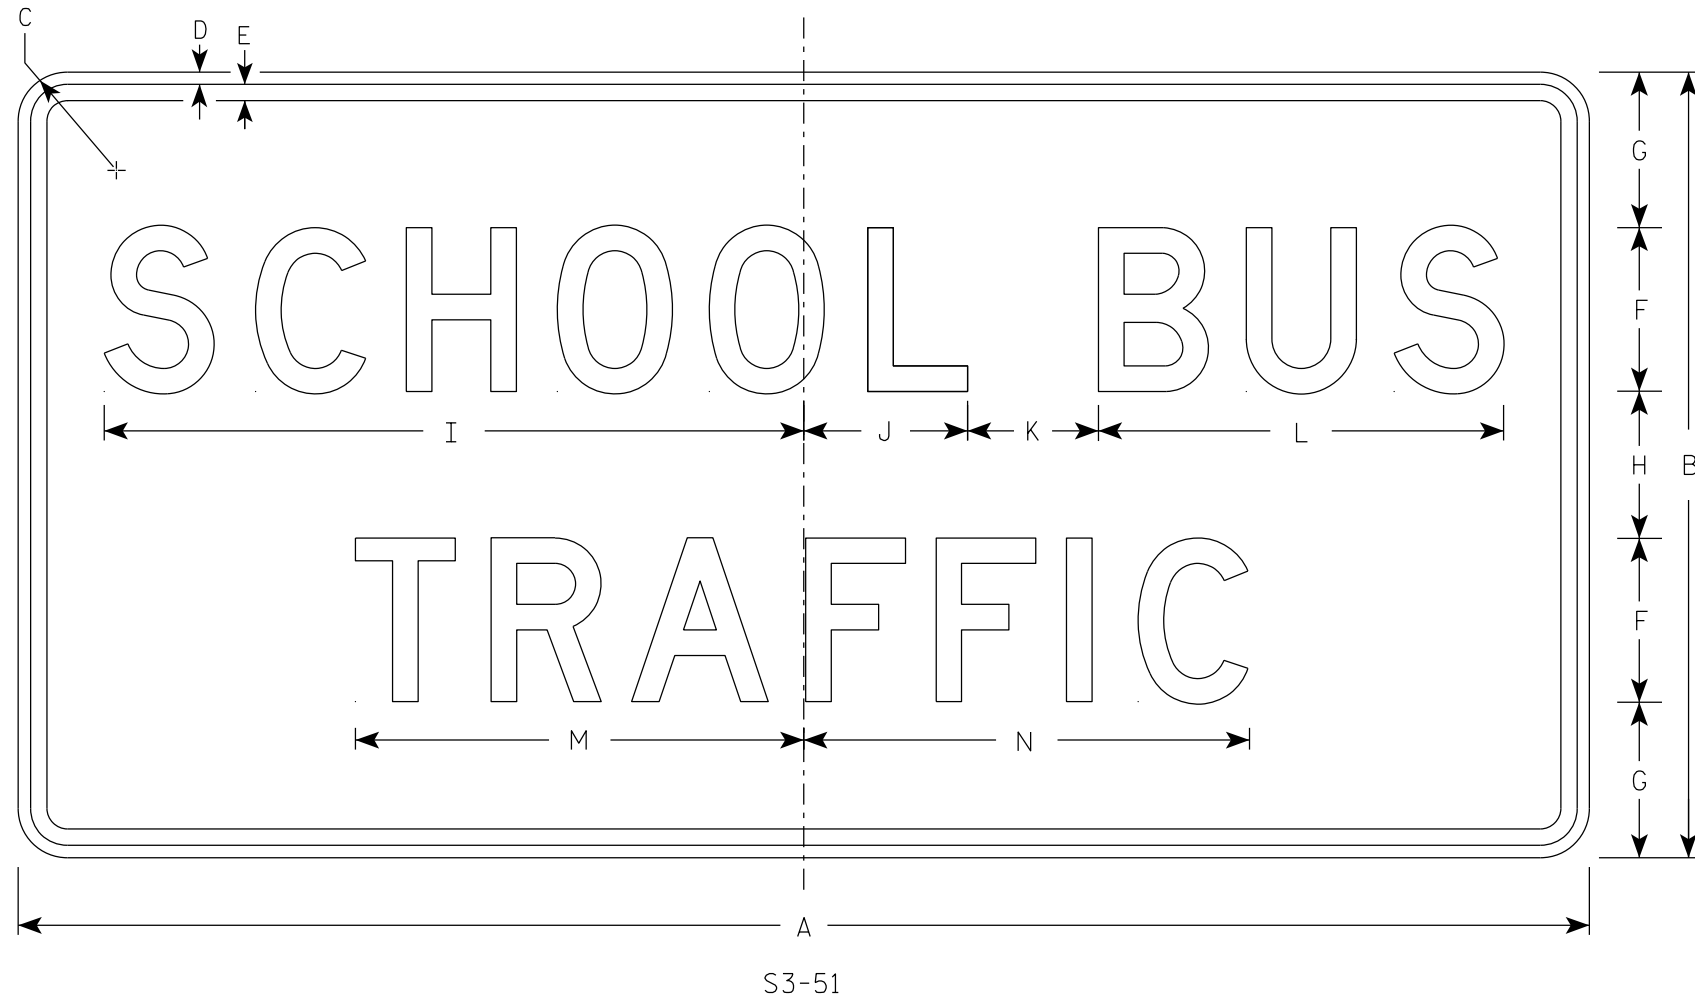

7

7

SIZE	A	B	C	D	E	F	G	H	I	J	K	L	M	N	O	P	Q	R	S	T	U	V	W	X	Y	Z	Area sq. ft.
1																											
2S	48	24	1 7/8	1/2	5/8	5	4 3/4	4 1/2	21 3/8	5	4	12 3/8	14	13 5/8													8.0
2M	48	24	1 7/8	1/2	5/8	5	4 3/4	4 1/2	21 3/8	5	4	12 3/8	14	13 5/8													8.0
3	84	36	3	1/2	5/8	8	7	6	35 7/8	8	7	20 7/8	22 5/8	22 5/8													21.0
4	96	48	3	3/4	1	10	9 1/2	9	42 3/4	10	8	24 3/4	27 3/8	27 1/8													32.0
5																											

STANDARD SIGN
S3-51

WISCONSIN DEPT OF TRANSPORTATION

APPROVED *Matthew R Rauch*
for State Traffic Engineer

DATE 2/22/2023 PLATE NO. S3-51.6

PROJECT NO: _____ HWY: _____ COUNTY: _____ SHEET NO: **E**