


NOTES

1. Sign is Type II - Type F Reflective
2. Color:
Background - Yellow-Green
Message - Black
3. Message Series - C

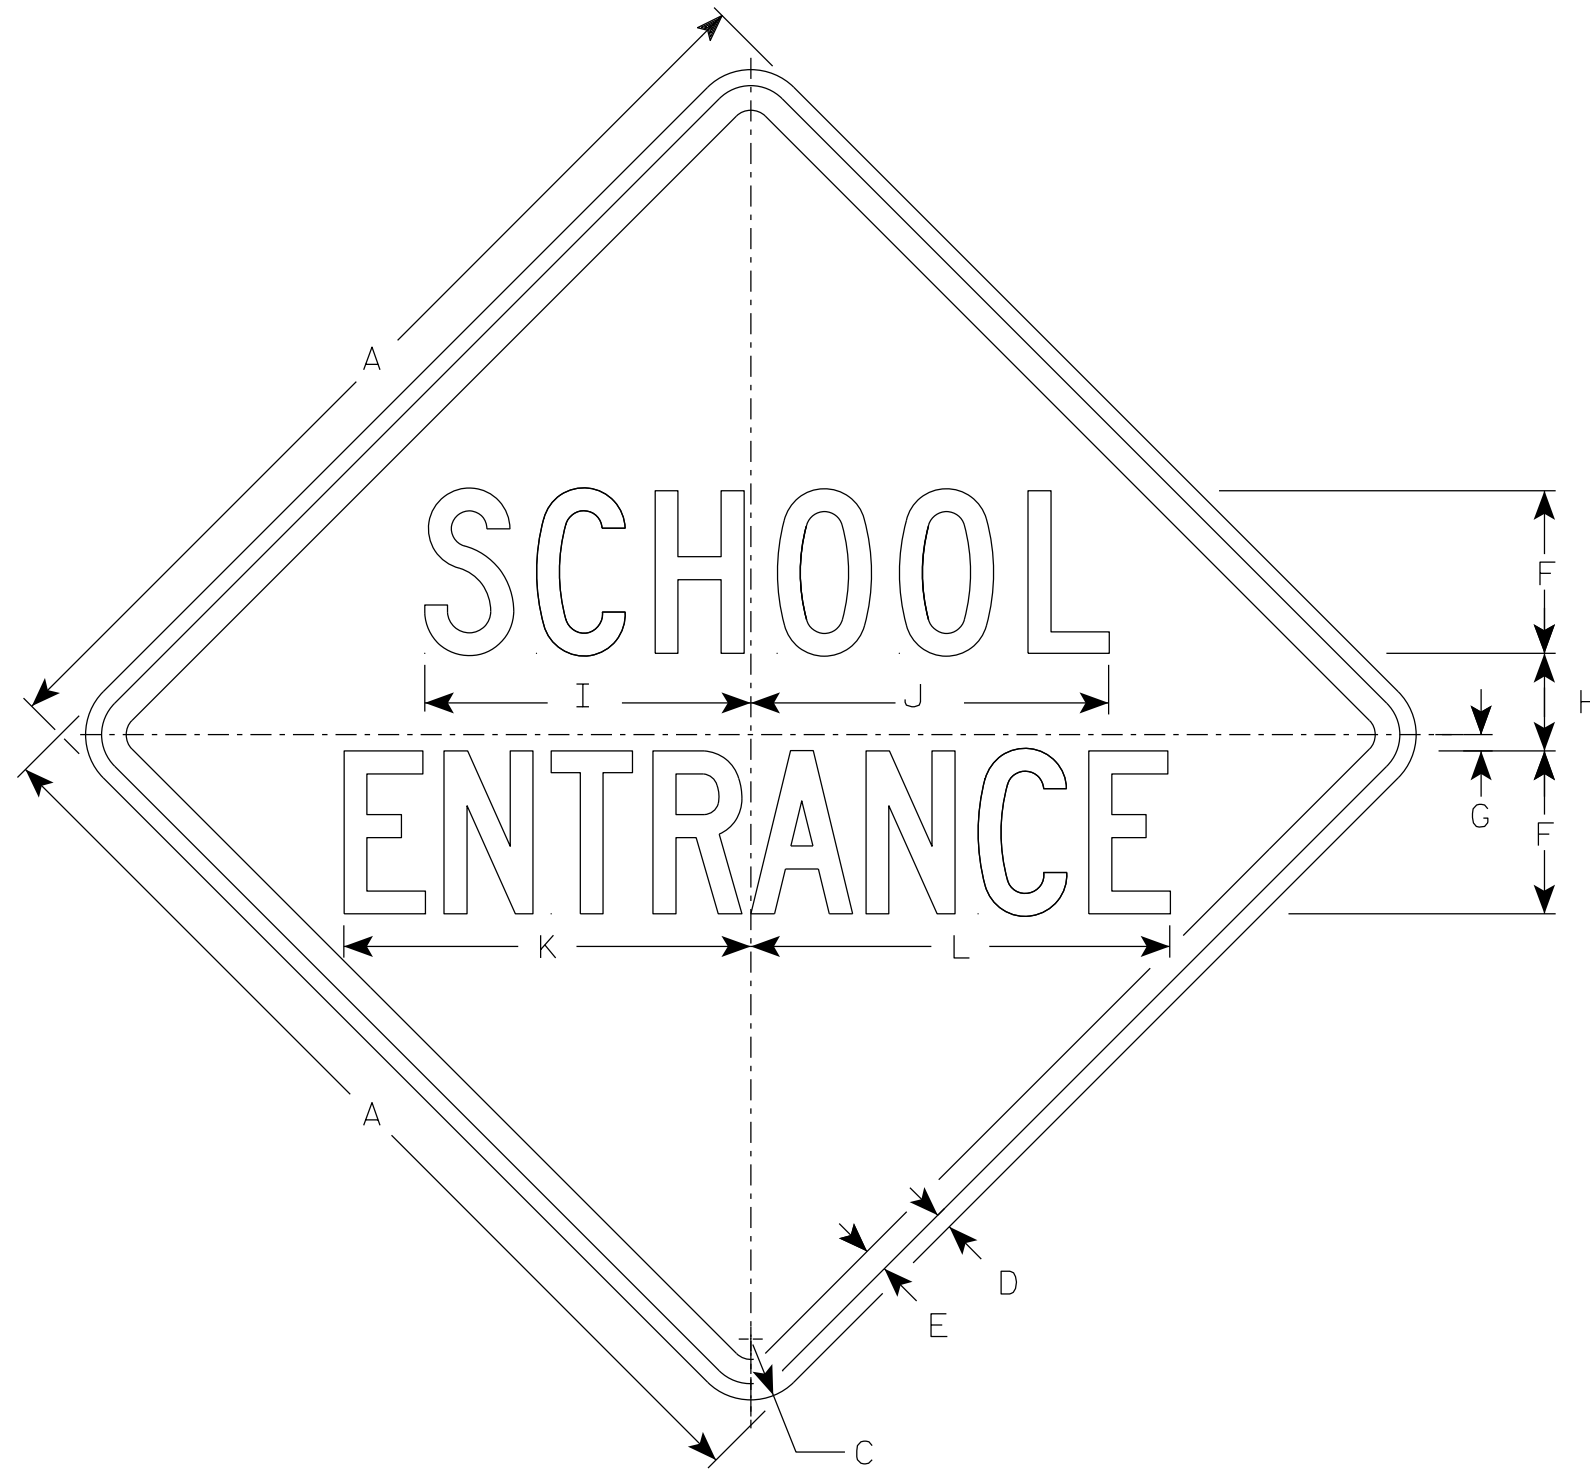

S54-61

SIZE	A	B	C	D	E	F	G	H	I	J	K	L	M	N	O	P	Q	R	S	T	U	V	W	X	Y	Z	Area sq. ft.
1	30		1 7/8	1/2	5/8	5	1/2	3	10	11	12 1/2	12 7/8															6.25
2S	36		2 1/4	5/8	3/4	6	5/8	3 5/8	12	13 1/4	15	15 3/8															9.00
2M	36		2 1/4	5/8	3/4	6	5/8	3 5/8	12	13 1/4	15	15 3/8															9.00
3	36		2 1/4	5/8	3/4	6	5/8	3 5/8	12	13 1/4	15	15 3/8															9.00
4																											
5																											

STANDARD SIGN
S54-61

WISCONSIN DEPT OF TRANSPORTATION

APPROVED *Matthew R. Rauch*
For State Traffic Engineer

DATE 2/23/2023 PLATE NO. S54-61.2

PROJECT NO:	HWY:	COUNTY:	PLOT DATE : 23-FEB 2023 10:53	PLOT BY : dotc4c	PLOT NAME :	PLOT SCALE : \$\$.....plotscale.....\$\$	SHEET NO:	E
-------------	------	---------	-------------------------------	------------------	-------------	--	-----------	----------