


NOTES

1. Sign is Type II - Type F Reflective
2. Color:
Background - Yellow-Green
Message - Black
3. Message Series - D
4. Round distance to nearest whole Mile and substitute appropriate numerals and optically adjust spacing to achieve proper balance.

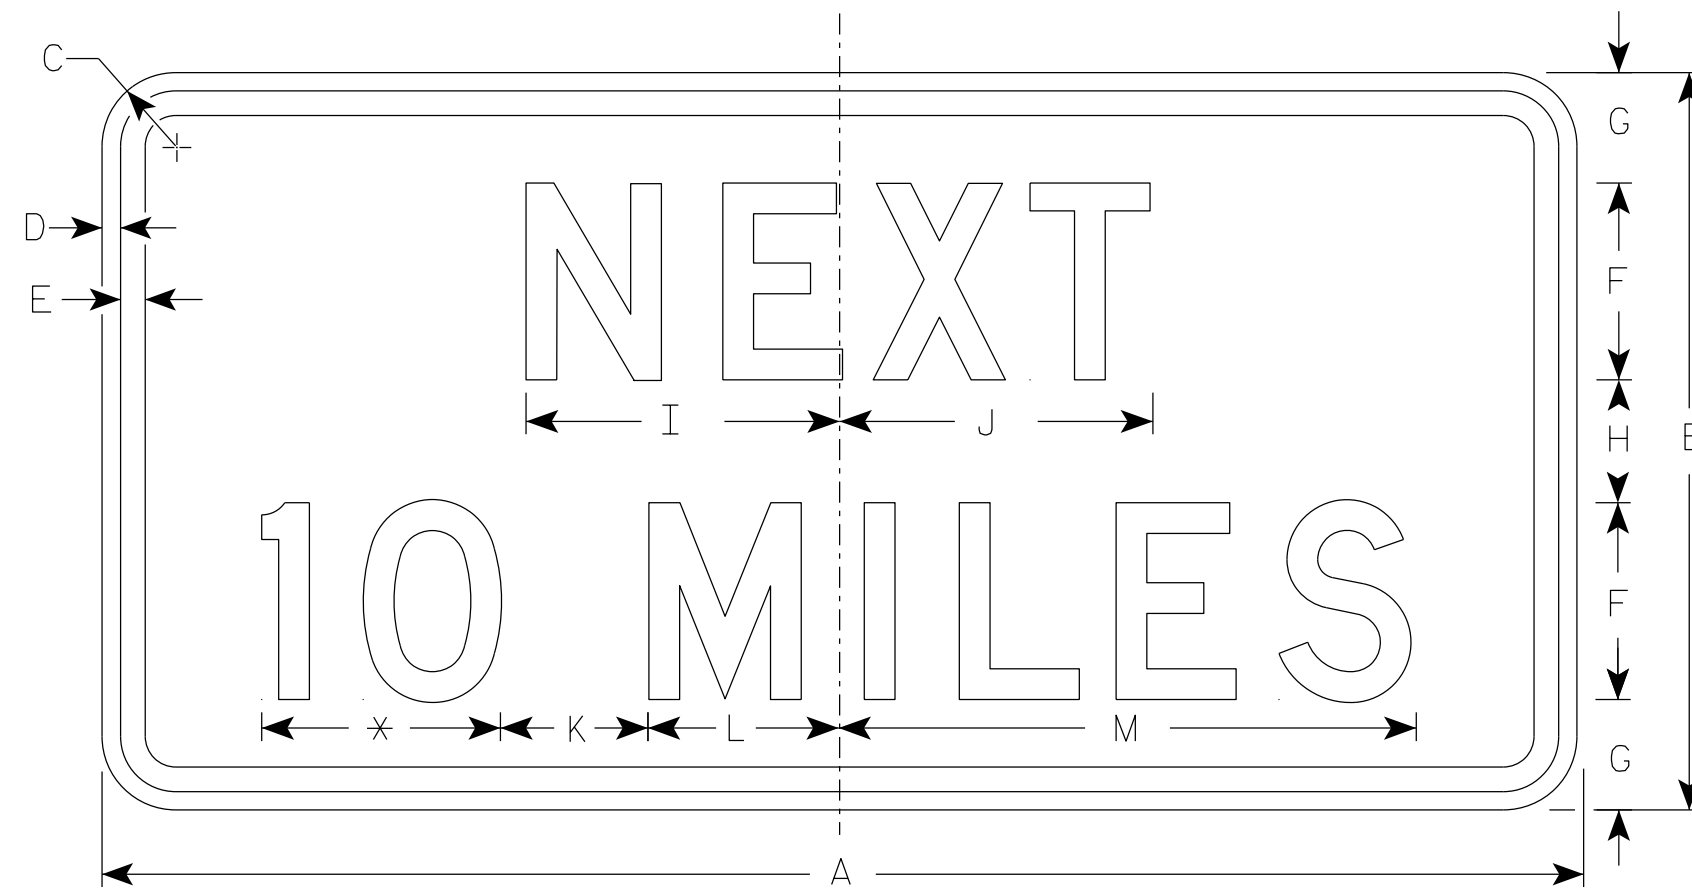

S57-51

* See note 5

7

7

SIZE	A	B	C	D	E	F	G	H	I	J	K	L	M	N	O	P	Q	R	S	T	U	V	W	X	Y	Z	Area sq. ft.
1																											
2S	36	18	1 1/2	3/8	1/2	5	2 3/4	2 1/2	7 7/8	8	5	4 1/8	15 3/8														4.5
2M	36	18	1 1/2	3/8	1/2	5	2 3/4	2 1/2	7 7/8	8	5	4 1/8	15 3/8														4.5
3	48	24	1 7/8	1/2	5/8	6	4	4	10	10 1/8	6	5 5/8	19														8.0
4	48	24	1 7/8	1/2	5/8	6	4	4	10	10 1/8	6	5 5/8	19														8.0
5																											

STANDARD SIGN
S57-51

WISCONSIN DEPT OF TRANSPORTATION

APPROVED *Matthew R. Rauch*
For State Traffic Engineer

DATE 2/23/2023 PLATE NO. S57-51.4

PROJECT NO: _____ HWY: _____ COUNTY: _____ SHEET NO: **E**