


NOTES

1. Sign is Type II - Type F Reflective
2. Color:
Background - Yellow
Message - Black
3. W1-10FL is the same as W1-10FR except the arrow is reversed along the vertical centerline.

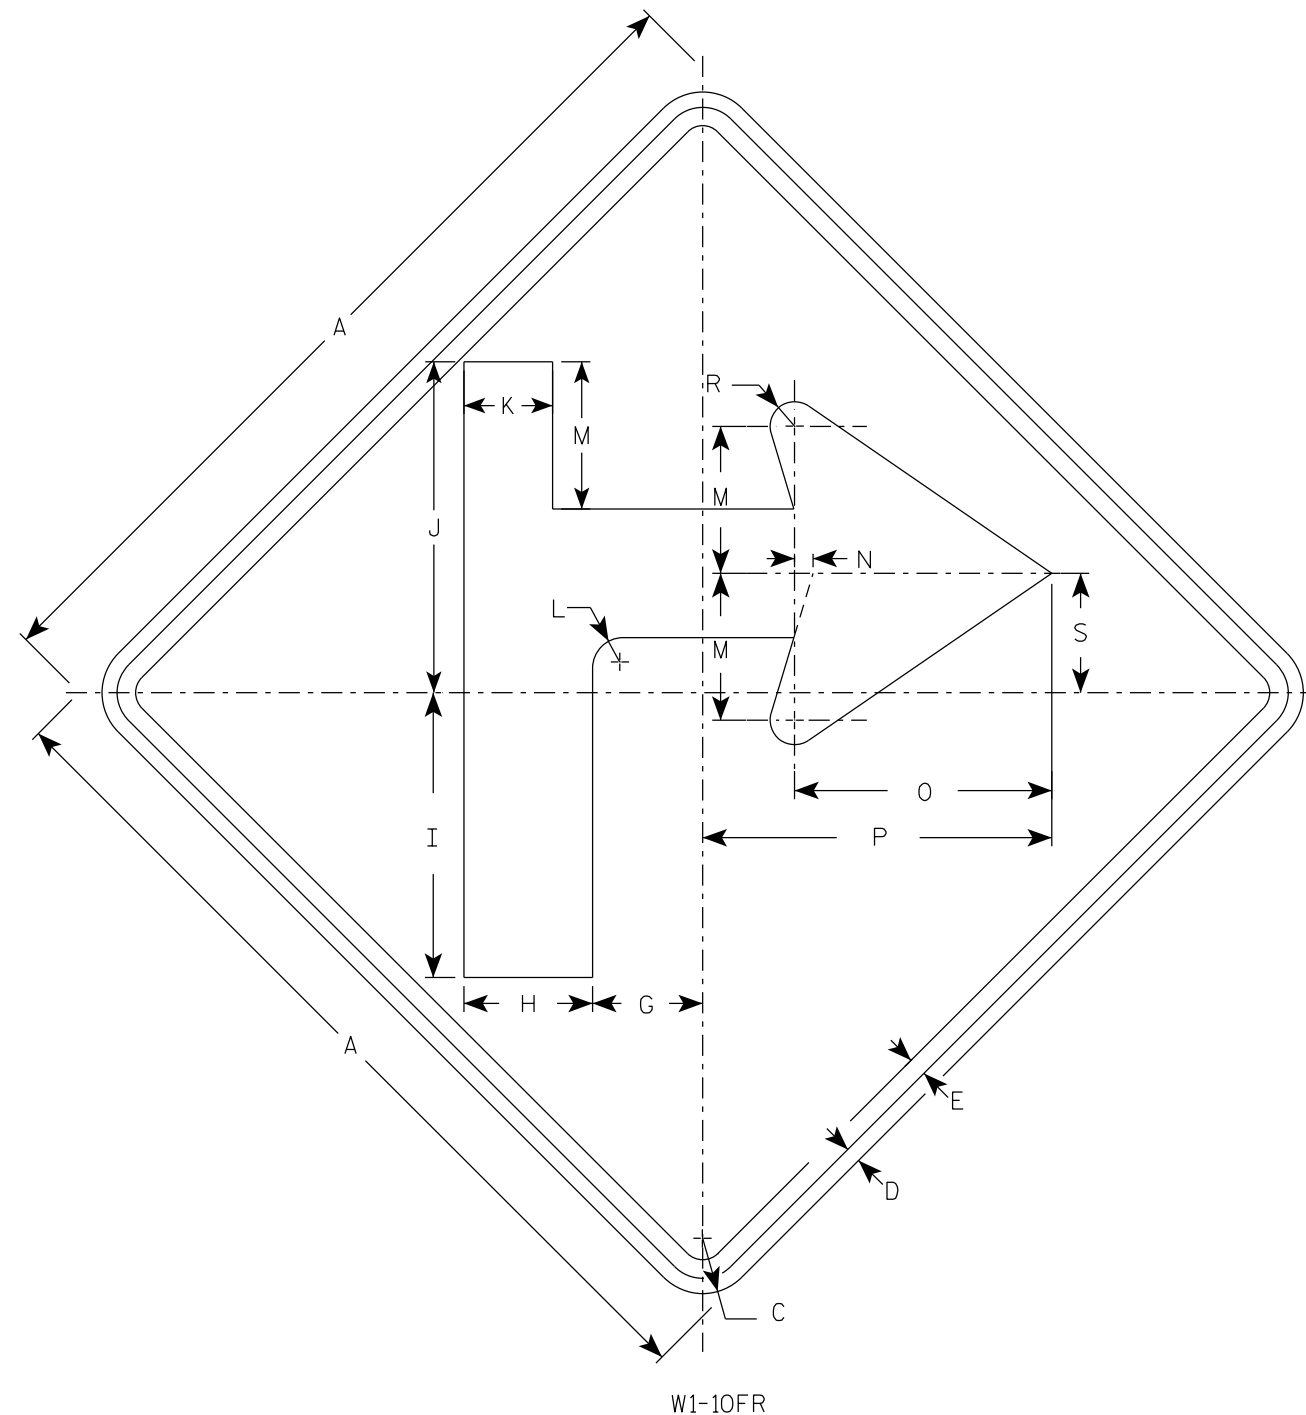

W1-10FR

SIZE	A	B	C	D	E	F	G	H	I	J	K	L	M	N	O	P	Q	R	S	T	U	V	W	X	Y	Z	Area sq. ft.
1	24		1 1/2	3/8	1/2		3	3 1/2	7 3/4	9	2 1/2	7/8	4	1/2	7	9 1/2		5/8	3 1/4								4.0
2S	36		2 1/4	5/8	3/4		4 1/2	5 1/4	11 5/8	13 1/2	3 5/8	1 1/4	6	3/4	10 1/2	14 1/4		1	4 7/8								9.0
2M	36		2 1/4	5/8	3/4		4 1/2	5 1/4	11 5/8	13 1/2	3 5/8	1 1/4	6	3/4	10 1/2	14 1/4		1	4 7/8								9.0
3	36		2 1/4	5/8	3/4		4 1/2	5 1/4	11 5/8	13 1/2	3 5/8	1 1/4	6	3/4	10 1/2	14 1/4		1	4 7/8								9.0
4	48		3	3/4	1		6	7	15 1/2	18	4 7/8	1 5/8	8	1	14	19		1 1/4	6 1/2							16.0	
5	48		3	3/4	1		6	7	15 1/2	18	4 7/8	1 5/8	8	1	14	19		1 1/4	6 1/2							16.0	

STANDARD SIGN
W1-10F

WISCONSIN DEPT OF TRANSPORTATION

APPROVED *Matthew R Rauch*
for State Traffic Engineer

DATE 6/15/2023 PLATE NO. W1-10F.2

7

7