


NOTES

1. Sign is Type II - Type F Reflective
2. Color:
Background - Yellow
Message - Black
3. W1-13L is the same as W1-13R except the arrow points to the left and the truck tips to the right.

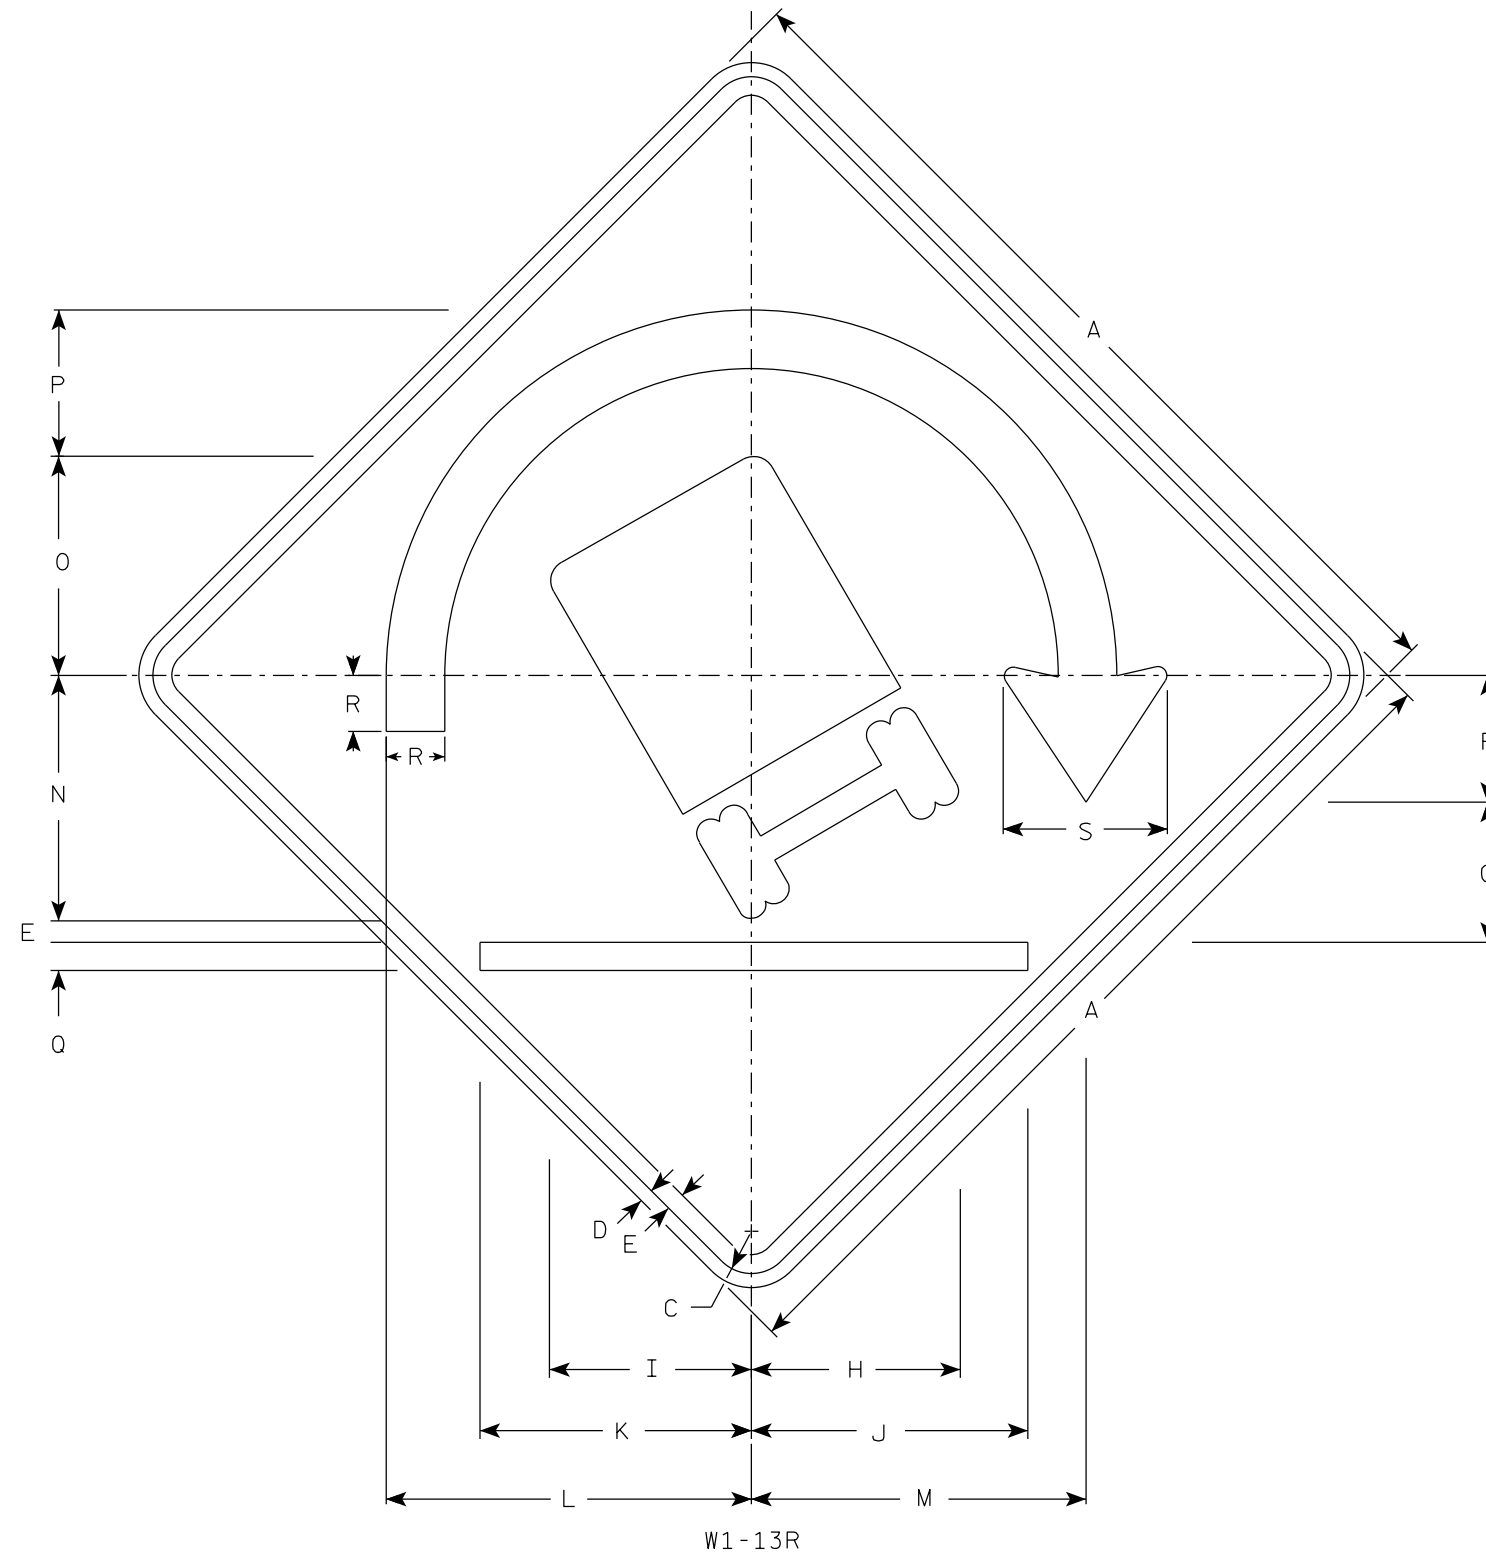

W1-13R

SIZE	A	B	C	D	E	F	G	H	I	J	K	L	M	N	O	P	Q	R	S	T	U	V	W	X	Y	Z	Area sq. ft.
1																											
2S	36		2 1/4	5/8	3/4	5 1/8	5 5/8	8 3/8	8 1/8	11 1/8	10 7/8	14 5/8	13 3/8	9 7/8	8 3/4	5 7/8	1 1/8	2 3/8	6 5/8								9.00
2M	36		2 1/4	5/8	3/4	5 1/8	5 5/8	8 3/8	8 1/8	11 1/8	10 7/8	14 5/8	13 3/8	9 7/8	8 3/4	5 7/8	1 1/8	2 3/8	6 5/8								9.00
3	36		2 1/4	5/8	3/4	5 1/8	5 5/8	8 3/8	8 1/8	11 1/8	10 7/8	14 5/8	13 3/8	9 7/8	8 3/4	5 7/8	1 1/8	2 3/8	6 5/8								9.00
4	48		3	3/4	1	6 3/4	7 1/2	11 1/8	10 3/4	14 3/4	14 1/2	19 1/2	22 1/4	13 1/8	11 3/4	7 3/4	1 1/2	3	8 3/4								16.00
5	48		3	3/4	1	6 3/4	7 1/2	11 1/8	10 3/4	14 3/4	14 1/2	19 1/2	22 1/4	13 1/8	11 3/4	7 3/4	1 1/2	3	8 3/4								16.00

STANDARD SIGN
W1-13

WISCONSIN DEPT OF TRANSPORTATION

APPROVED *Matthew R. Rauch*
for State Traffic Engineer

DATE 3/4/2024 PLATE NO. W1-13RL.5

PROJECT NO: _____ HWY: _____ COUNTY: _____ SHEET NO: **E**

7

7